

MAP SHOWING  
EASEMENTS TO BE ABANDONED IN  
ABANDONED RIGHT-OF-WAY  
**PUBLIC SQUARE**  
FIRST CIVIL DISTRICT  
SIXTH COUNCILMANIC DISTRICT  
NASHVILLE, DAVIDSON COUNTY, TENNESSEE

PROJECT NO.: 29638-00

DATE: 0-2-05

SCALE: 1"=100'


**BWSC**

BARGE: WASSONER SUMNER & CANNON, INC.  
23 Commerce Street, Suite 600 Nashville, Tennessee 37203  
PHONE: 615-254-0200 FAX: 615-254-6572

CHAIRMAN: JAMES P. WASSONER  
V. P. PRESIDENT: JAMES W. SUMNER  
V. P. SECRETARY: JAMES W. CANNON

PARCEL NO.: 56

DRAWN BY: RWF

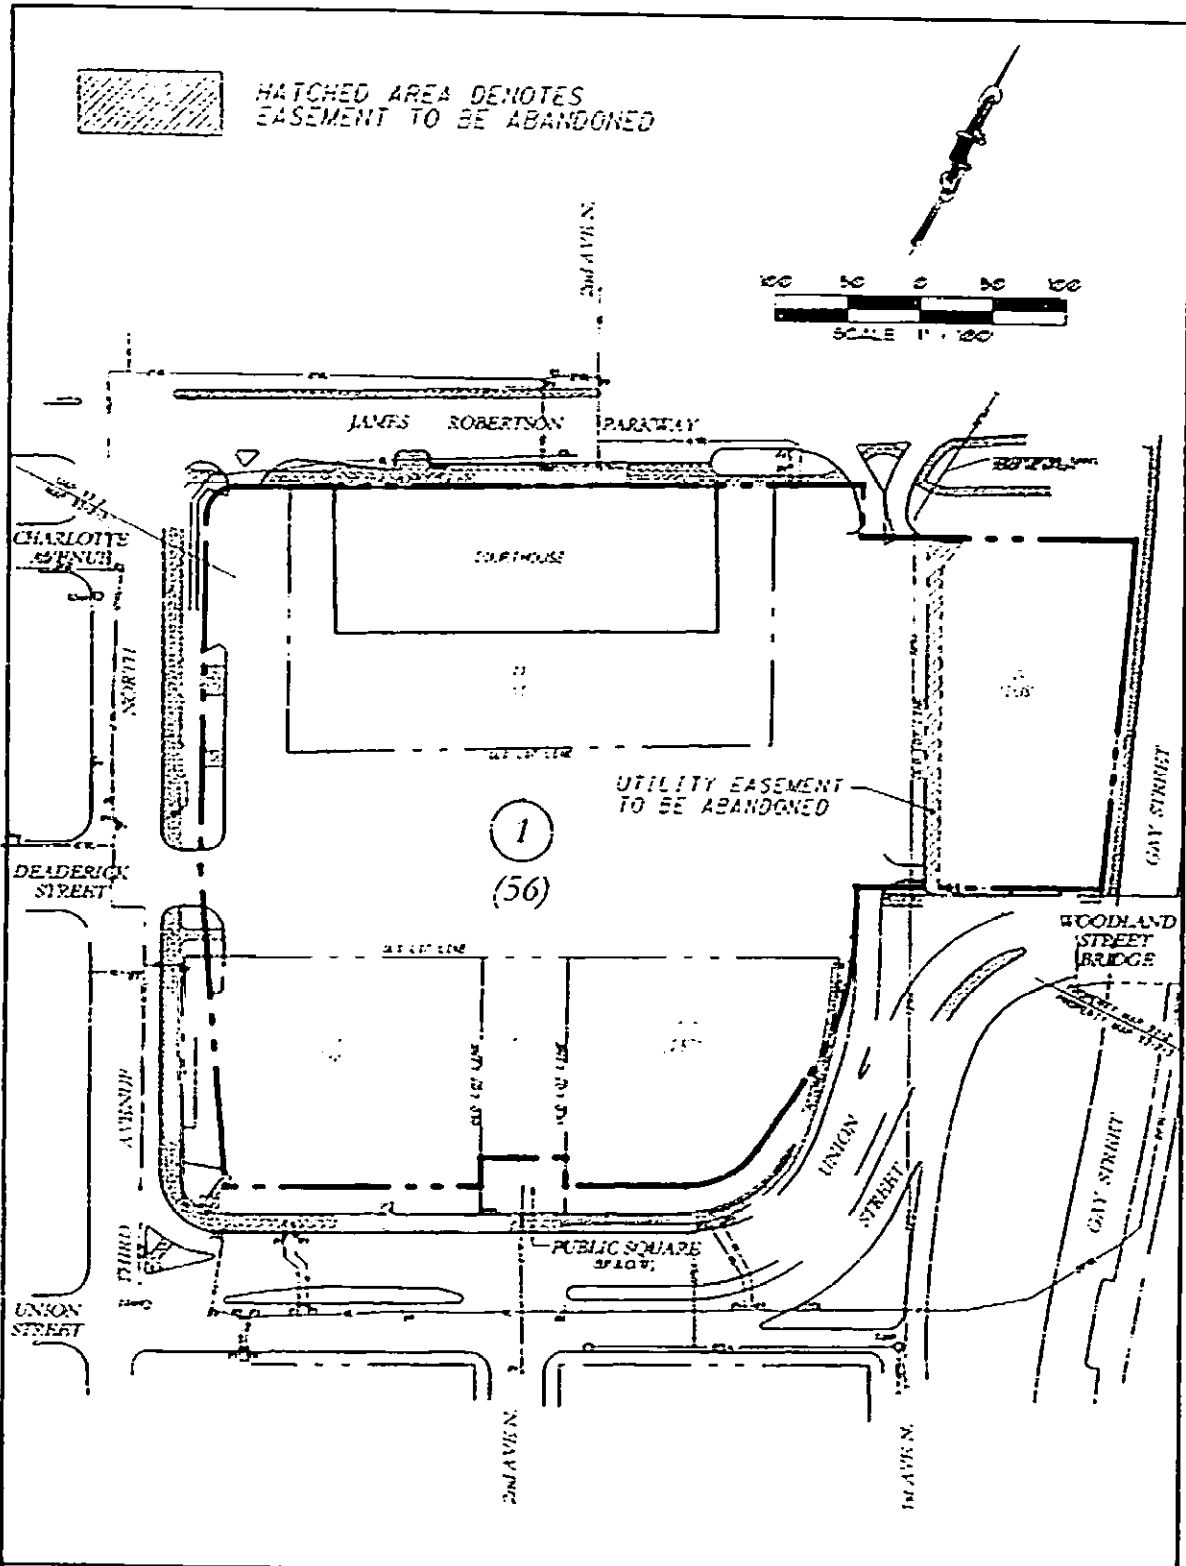

<p>MAP SHOWING</p> <p><b>UTILITY EASEMENT ABANDONMENT</b></p> <p><b>PUBLIC SQUARE</b></p> <p>FIRST CIVIL DISTRICT SIXTH COUNCILMANIC DISTRICT NASHVILLE, DAVIDSON COUNTY, TENNESSEE</p>		<p><b>BWSC</b></p> <p>BARRE WAGGONER SUMNER &amp; CANNON, INC.</p> <p>21 Commerce Street, Suite 600 Nashville, Tennessee 37203 PHONE 615 254-6500 FAX 615 253-2572</p> <p>ENGINEERS ARCHITECTS PLANNERS LANDSCAPE ARCHITECTS SURVEYORS</p>
PROJECT NO.: 29538-00	METRO PROPERTY MAP: 93-2	PARCEL NO.: 56
SCALE: 1"=100'	DATE: 09-12-05	CHK. BY: WNT
		DRAWN BY: RWF