

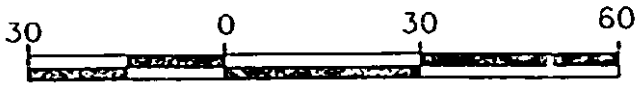


GRAPHIC SCALE

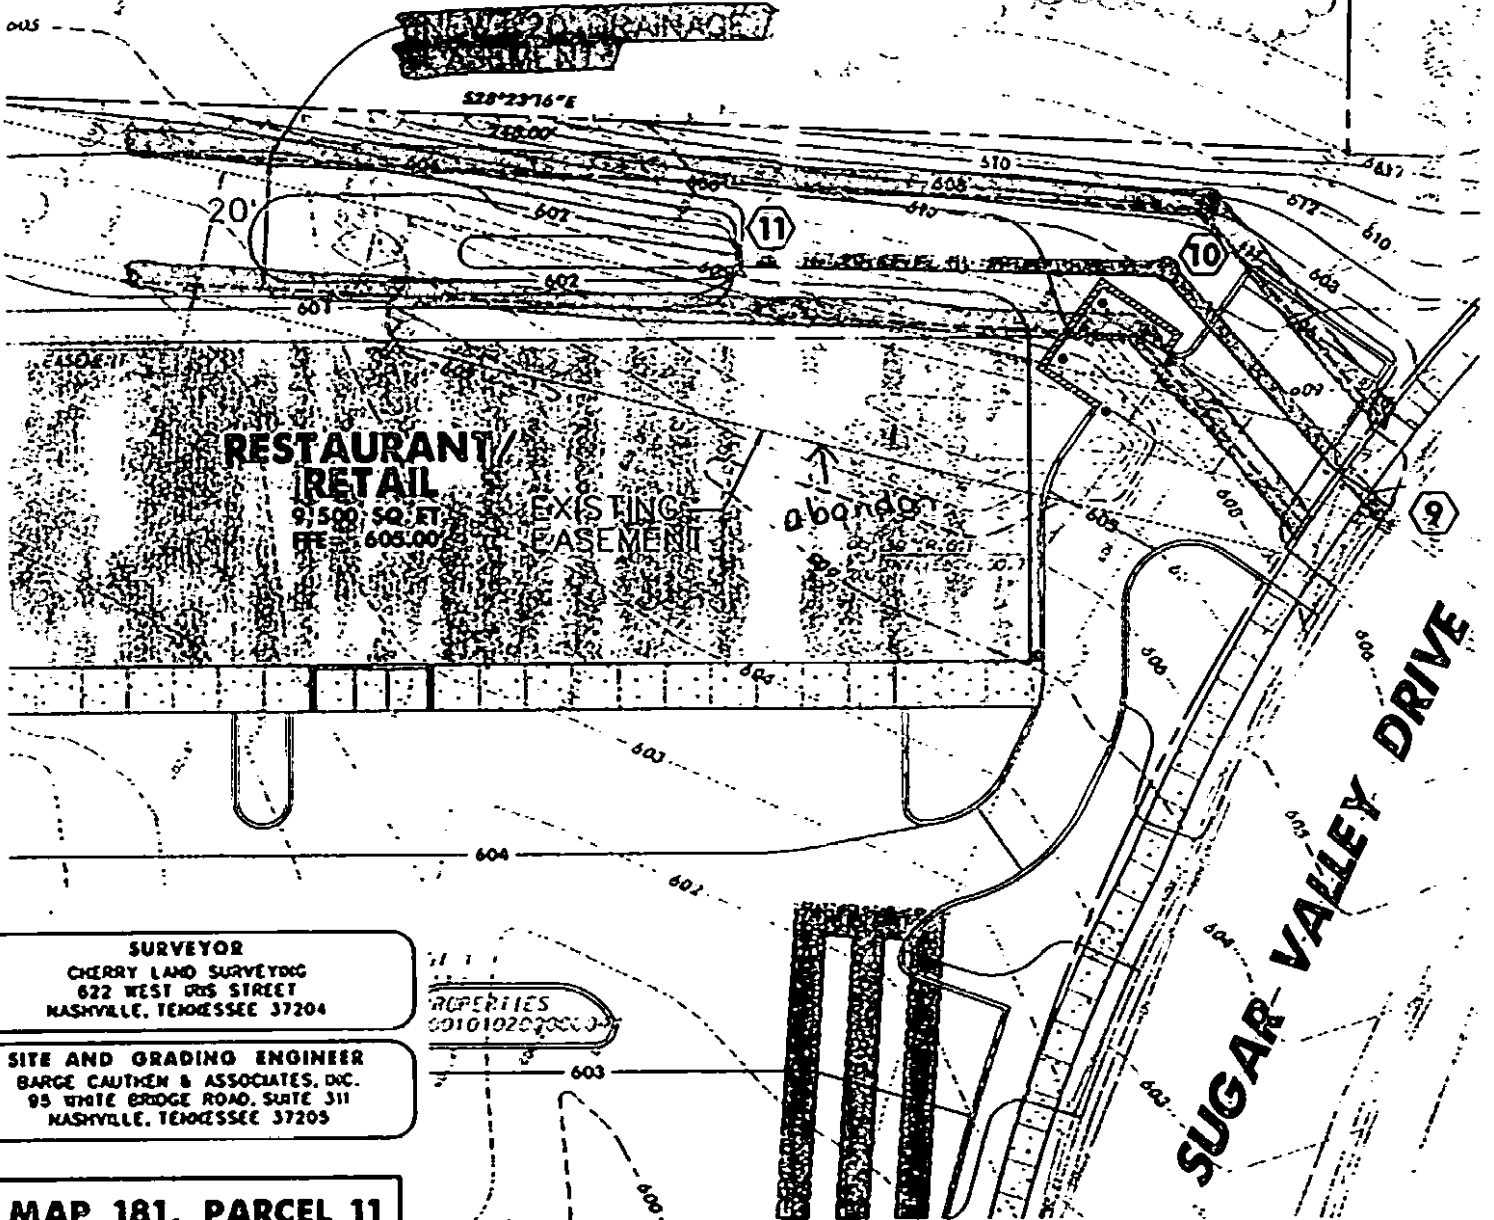

SCALE: 1" = 30'
PARCEL 11
ROBERT J. CAUTHEN
03. 3.06. P.L. 1999

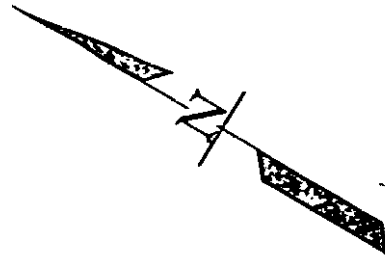

SURVEYOR
CHERRY LAND SURVEYING
622 WEST IRIS STREET
NASHVILLE, TENNESSEE 37204

SITE AND GRADING ENGINEER
BARGE CAUTHEN & ASSOCIATES, INC.
95 WHITE BRIDGE ROAD, SUITE 311
NASHVILLE, TENNESSEE 37205

**MAP 181, PARCEL 11
ZONE CS**

BARGE CAUTHEN & ASSOCIATES
ENGINEERS • PLANNERS • ARCHITECTS
95 WHITE BRIDGE ROAD SUITE 311
NASHVILLE, TENNESSEE 37205-1427
(615) 356-9911 (PHONE) (615) 352-6737 (FAX)

EASEMENT RELOCATION
DARSINOS RETAIL CENTER
NOLENSVILLE ROAD
NASHVILLE, DAVIDSON COUNTY, TENNESSEE

EX1
FILE 2423-01-02