


Proposal: 2012M-014AB-001
Map 103-4
Council District #24

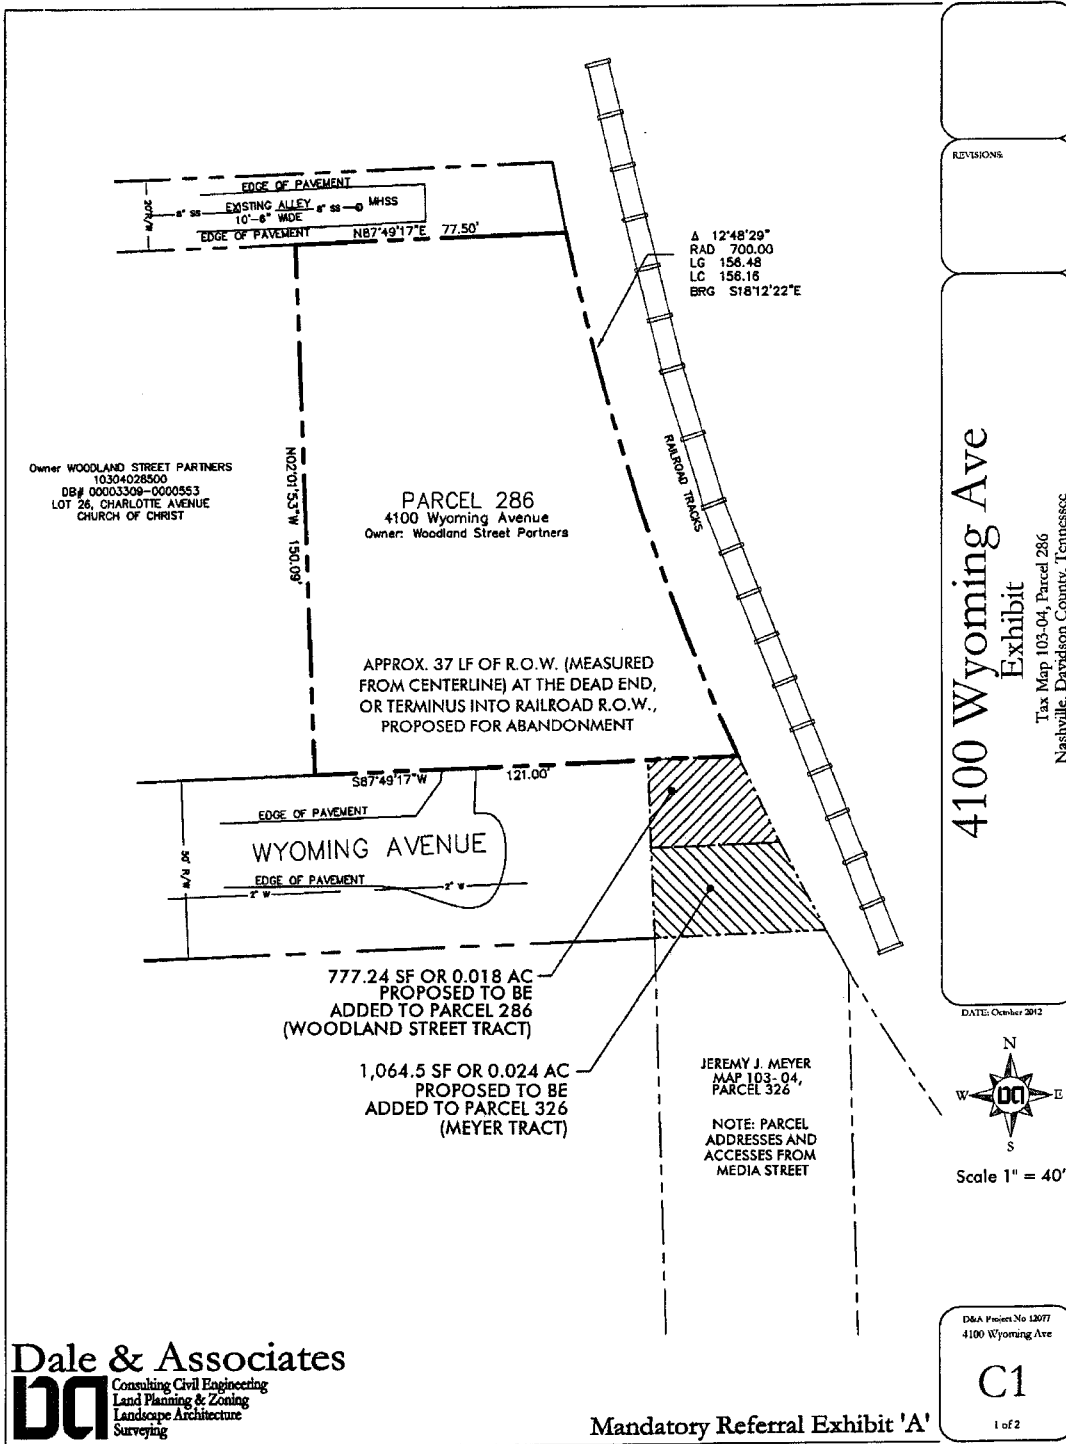

REVISIONS

REVISIONS

4100 Wyoming Ave
Exhibit
 Tax Map 103-04, Parcel 286
 Nashville, Davidson County, Tennessee

DATE: October 2012



Scale 1" = 40'

D&A Project No 12077
 4100 Wyoming Ave

C1
 1 of 2

Dale & Associates
 Consulting Civil Engineering
 Land Planning & Zoning
 Landscape Architecture
 Surveying

Mandatory Referral Exhibit 'A'