


EASEMENTS TO BE ACQUIRED:

<u>Easement No.:</u>	<u>Property Address:</u>	<u>Map &amp; Parcel No.:</u>
1-1	111 North 2 <sup>nd</sup> Street	082-15-219
1-2	140 North 1 <sup>st</sup> Street	082-14-066
1-3	110 North 1 <sup>st</sup> Street	082-14-065
1-4	Main Street	082-14-061
1-5	5 Main Street	082-14-060
1-6	James Robertson Parkway	082-15-067

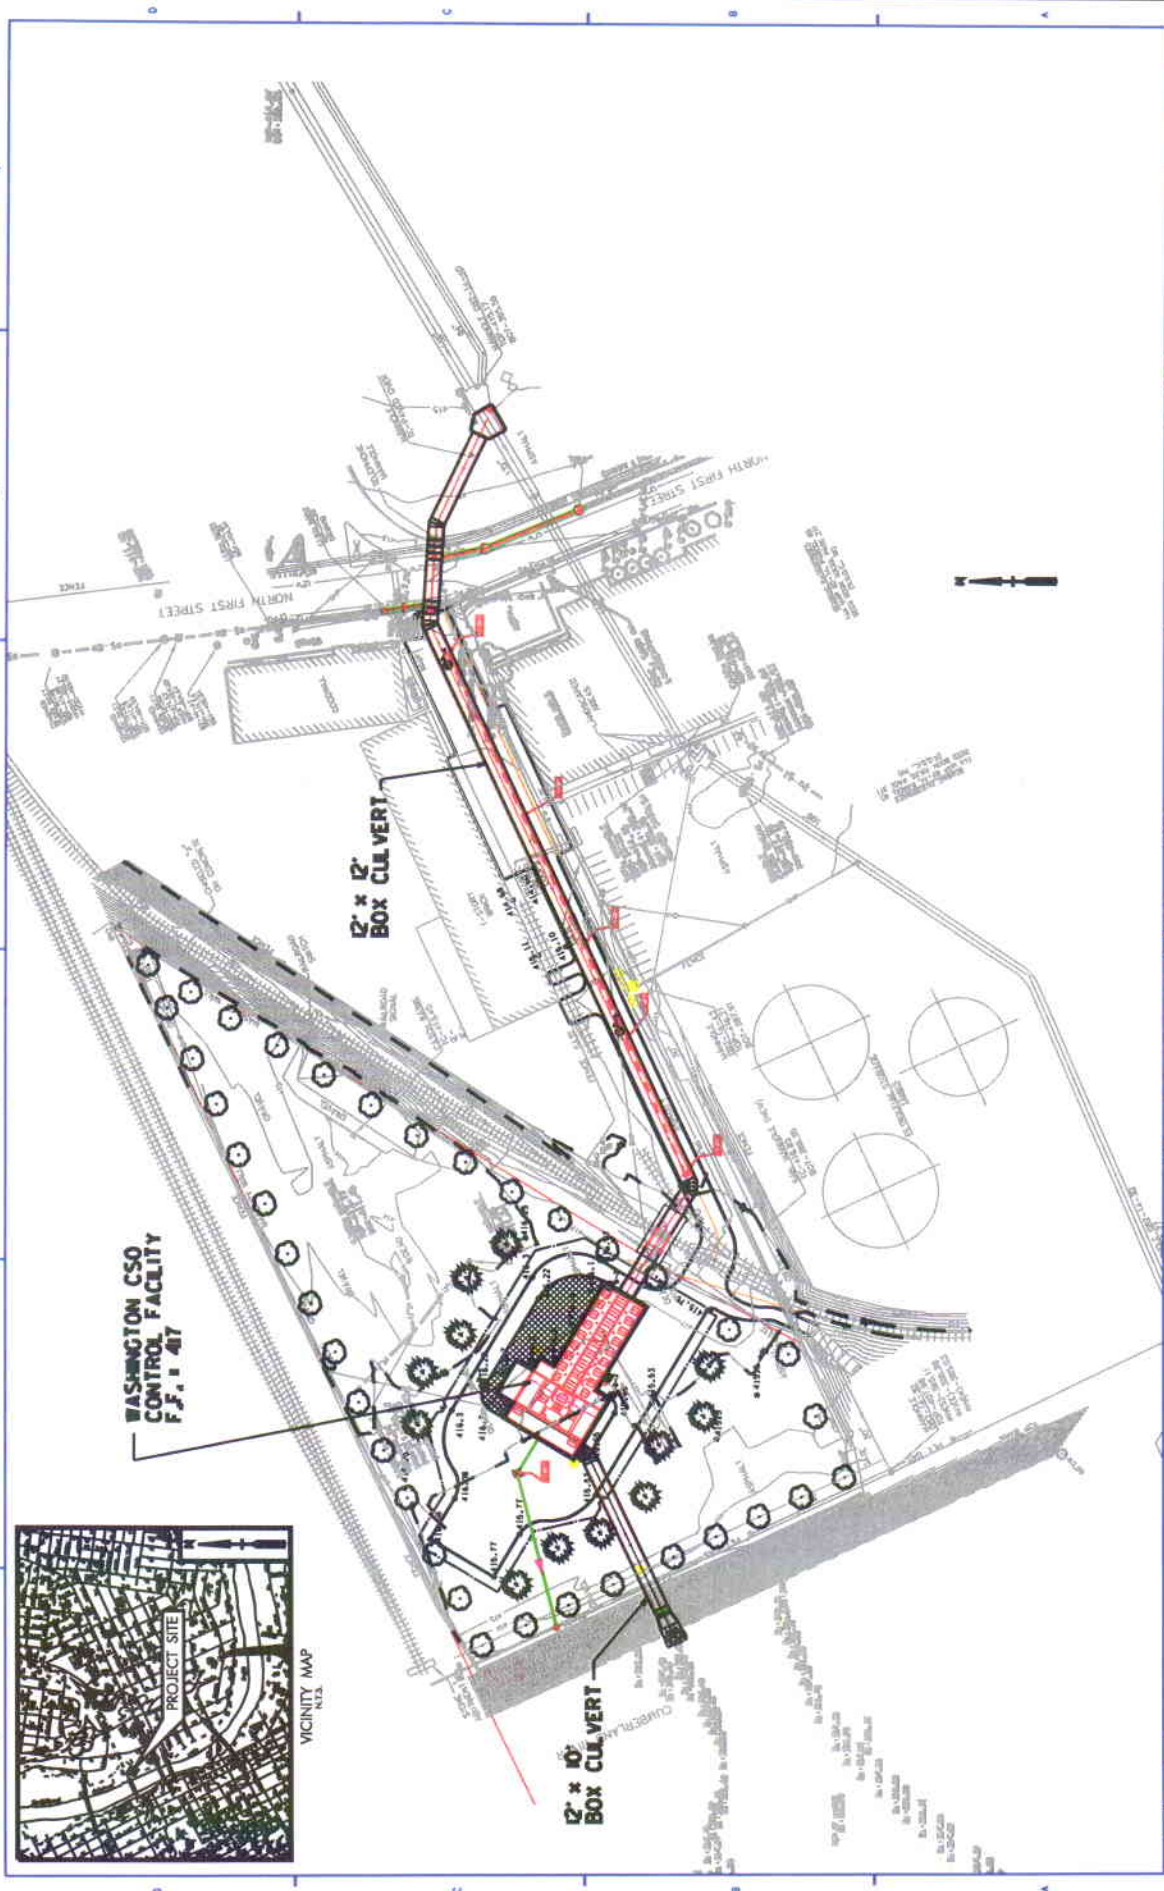

DATE: 04/15/2008 DRAWN BY: J.S.P.	REVISIONS:	PROJECT NO. 34-5-08-2	JOB TITLE: WASHINGTON CSO CONTROL FACILITY EXPANSION
	SHEET NO.		
		<b>SITE LAYOUT</b>	
		<b>WASHINGTON CSO CONTROL FACILITY EXPANSION</b>	