
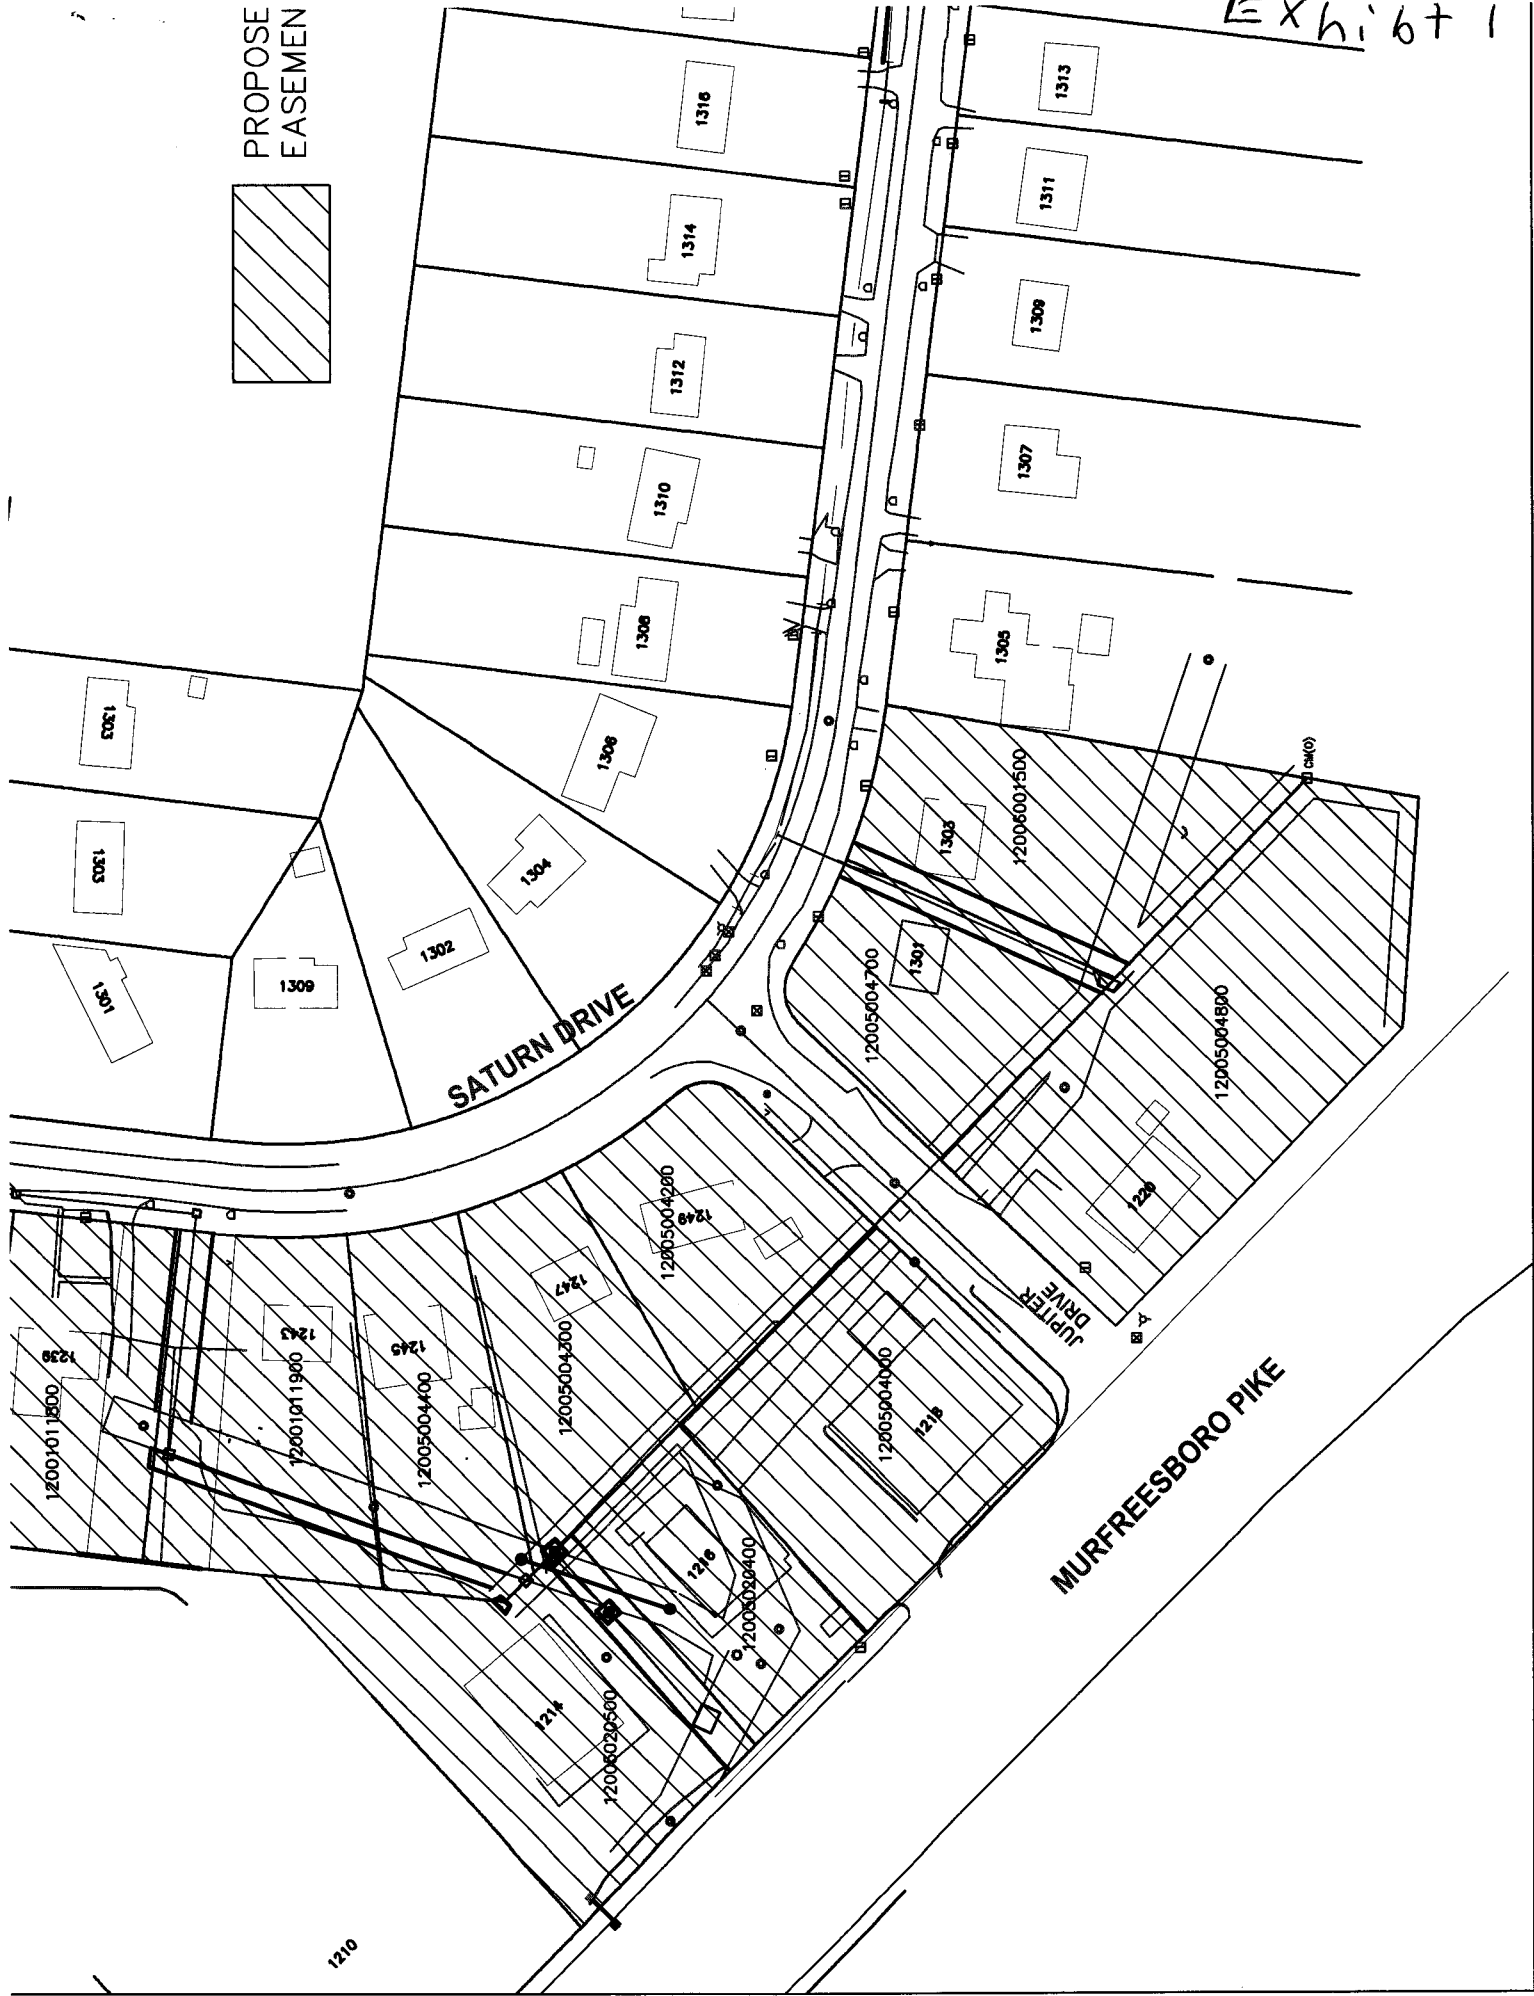


Exhibit 1

PROPOSED EASEMENTS

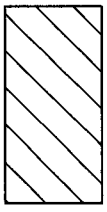

SATURN DRIVE

JUPITER DRIVE

MURFREESBORO PIKE

1210

1305

1305

1301

1309

1302

1304

1306

1306

1310

1312

1314

1316

1307

1308

1311

1313

1305

12005004700

12005004000

12006001500

12005004800

12005004200

12005004300

12005004400

12001011900

12001011800

12006020500

12006030400

12005004000

1214

1216

1218

1217

1217

1215

1212

1239

122

12006001500

12006001500

<u>Map/Parcel</u>	<u>Property Address</u>	<u>Property Owner</u>	<u>Easement</u>	<u>Council District</u>
12001011800	1239 Saturn Drive	LYLE, HENRY GARY & PHILLIPS, RHONDA	Permanent	13
12001011900	1243 Saturn Drive	SCHIFF, MARC	Permanent	13
12005004000	1218 Murfreesboro Pike	JACKSON, BARBARA A.	Permanent	13
12005004200	1249 Saturn Drive	FITTS, C. B. ETUX	Permanent	13
12005004300	1247 Saturn Drive	BARRETT, MALCOLM L. & RACHEL S., TRS.	Permanent	13
12005004400	1245 Saturn Drive	ELKINS, LEBURN ETUX	Permanent	13
12005004700	1301 Saturn Drive	SMITH, DOUGLAS RAY	Permanent	13
12005004800	1220 Murfreesboro Pike	JOEL B. SPAULDING & CO., INC.	Permanent	13
12005020400	1216 Murfreesboro Pike	MANSOUR, SOHEIL	Permanent	13
12005020500	1214 Murfreesboro Pike	OZMENT, ELLIOTT	Permanent	13
12006001500	1303 Saturn Drive	CRAWFORD, ROBERT JASON, JR. & ELISIA	Permanent	13
12006002700	1327 Saturn Drive	SONTAY, EDIBERTO	Permanent	13