

AS NOTED, NO LOT OR LOTS AS SHOWN DIVIDED, RE-SUBDIVIDED, ALTERED OR LESS AREA THAN HEREBY ESTABLISHED BY THE METROPOLITAN PLANNING COMMISSION SHALL SUCH LOT OR LOTS BE THAN PRESCRIBED BY THE DESIGN IN BOOK PAGE WITH THE TITLE TO THE PROPERTY, NAME DAVIDSON COUNTY, TENNESSEE, WILLIAM A. SURVEYOR'S CERTIFICATE. I (WE) HEREBY CERTIFY THAT THE SURVEY IS CORRECT AND THAT APPROVED MONUMENTS BEING PLACED AS INDICATED. ALL SURVEYS OR RADIAL TO A STREET UNLESS OTHERWISE NOTED.



**COMMISSION'S APPROVAL**  
 APPROVED BY THE METROPOLITAN PLANNING COMMISSION, DAVIDSON COUNTY, TENNESSEE.  
 BY: *William A. Davidson*  
 SECRETARY

**RECORD**  
 RECORDED *May 21, 1985* IN THE REGISTER'S OFFICE OF DAVIDSON COUNTY, TENNESSEE.

**NOTES:**  
 (1) THE RECORDING OF THIS PLAN VOIRING BUILDING SITE NO. 3 AS SHOWN ON OF SYCAMORE GLEN AS RECORDED IN TENNESSEE.  
 (2) PARCEL NUMBER SHOWN THUS (128-5-B).  
 (3) PROPERTY ZONED R-40.  
 (4) SUBDIVISION NO. 84-325-G.

THIS SURVEY MEETS THE REQUIREMENTS STANDARDS OF PRACTICE ADOPTED BY THE SURVEYORS, STATE OF TENNESSEE OF THE UNADJUSTED SURVEY IS 1

**LEGEND**  
 ● EXISTING IRON  
 ○ IRON PIN SET TO SURVEY

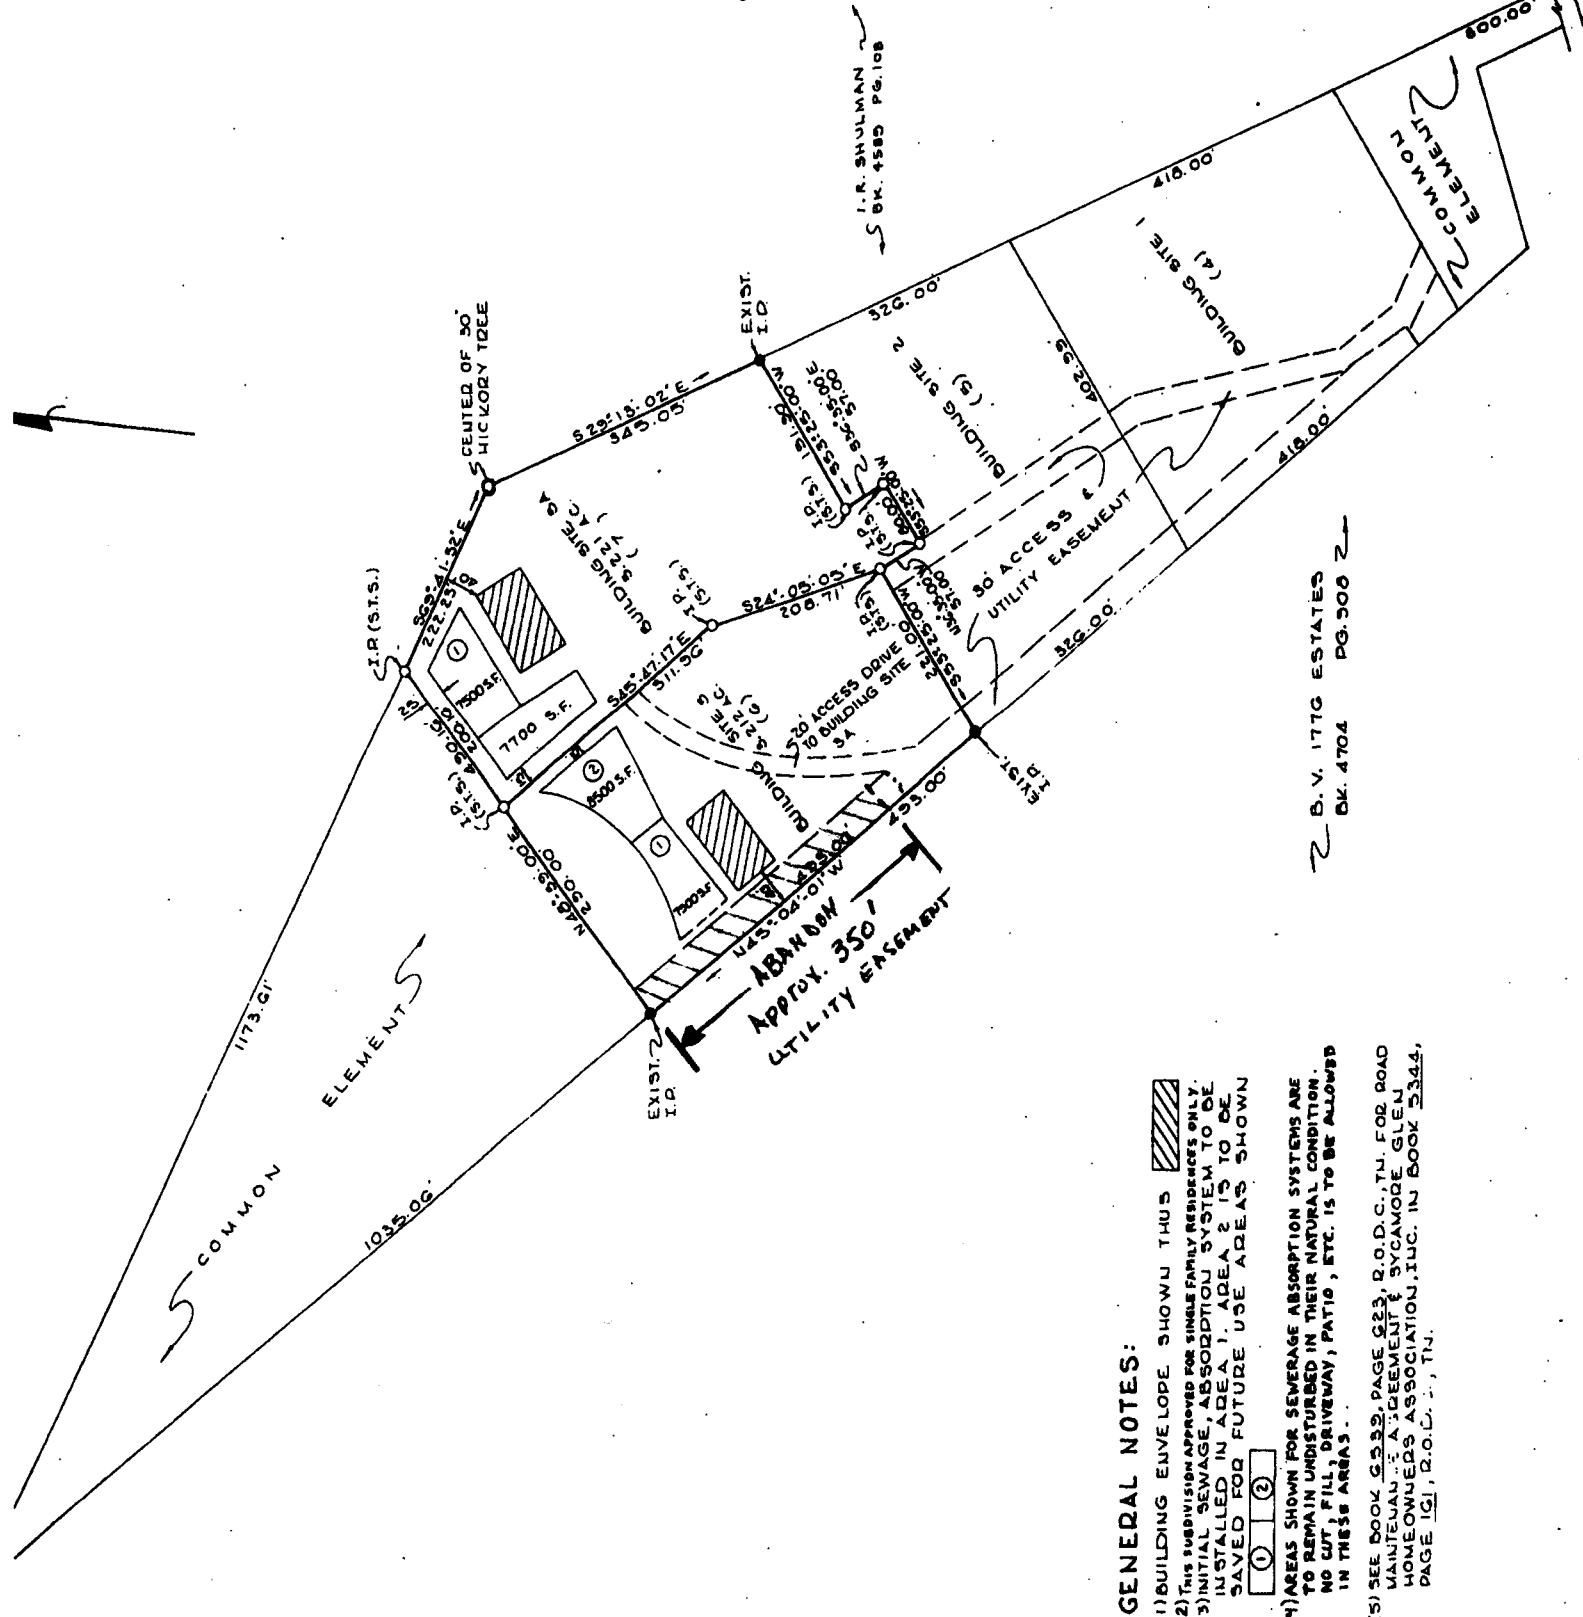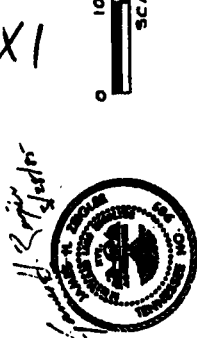

**GENERAL NOTES:**

- (1) BUILDING ENVELOPE SHOWN THUS [Hatched Box Symbol]
- (2) THIS SUBDIVISION APPROVED FOR SINGLE FAMILY RESIDENCES ONLY.
- (3) INITIAL SEWAGE, ABSORPTION SYSTEM TO BE INSTALLED IN AREA 1. AREA 2 IS TO BE SAVED FOR FUTURE USE AREAS SHOWN [Circled 1 and 2 Symbols]
- (4) AREAS SHOWN FOR SEWERAGE ABSORPTION SYSTEMS ARE TO REMAIN UNDISTURBED IN THEIR NATURAL CONDITION. NO CUT, FILL, DRIVEWAY, PATIO, ETC. IS TO BE ALLOWED IN THESE AREAS.
- (5) SEE BOOK G.S. 229, PAGE 223, R.O.D.C., TN. FOR ROAD MAINTENANCE AGREEMENT & SYCAMORE GLEN HOMEOWNERS ASSOCIATION, INC. IN BOOK 5344, PAGE 101, R.O.D.C., TN.

2 B.V. 177G ESTATES BK. 4704 PG. 500 2

I.R. SHULMAN  
 S BK. 4585 PG. 108

177G