
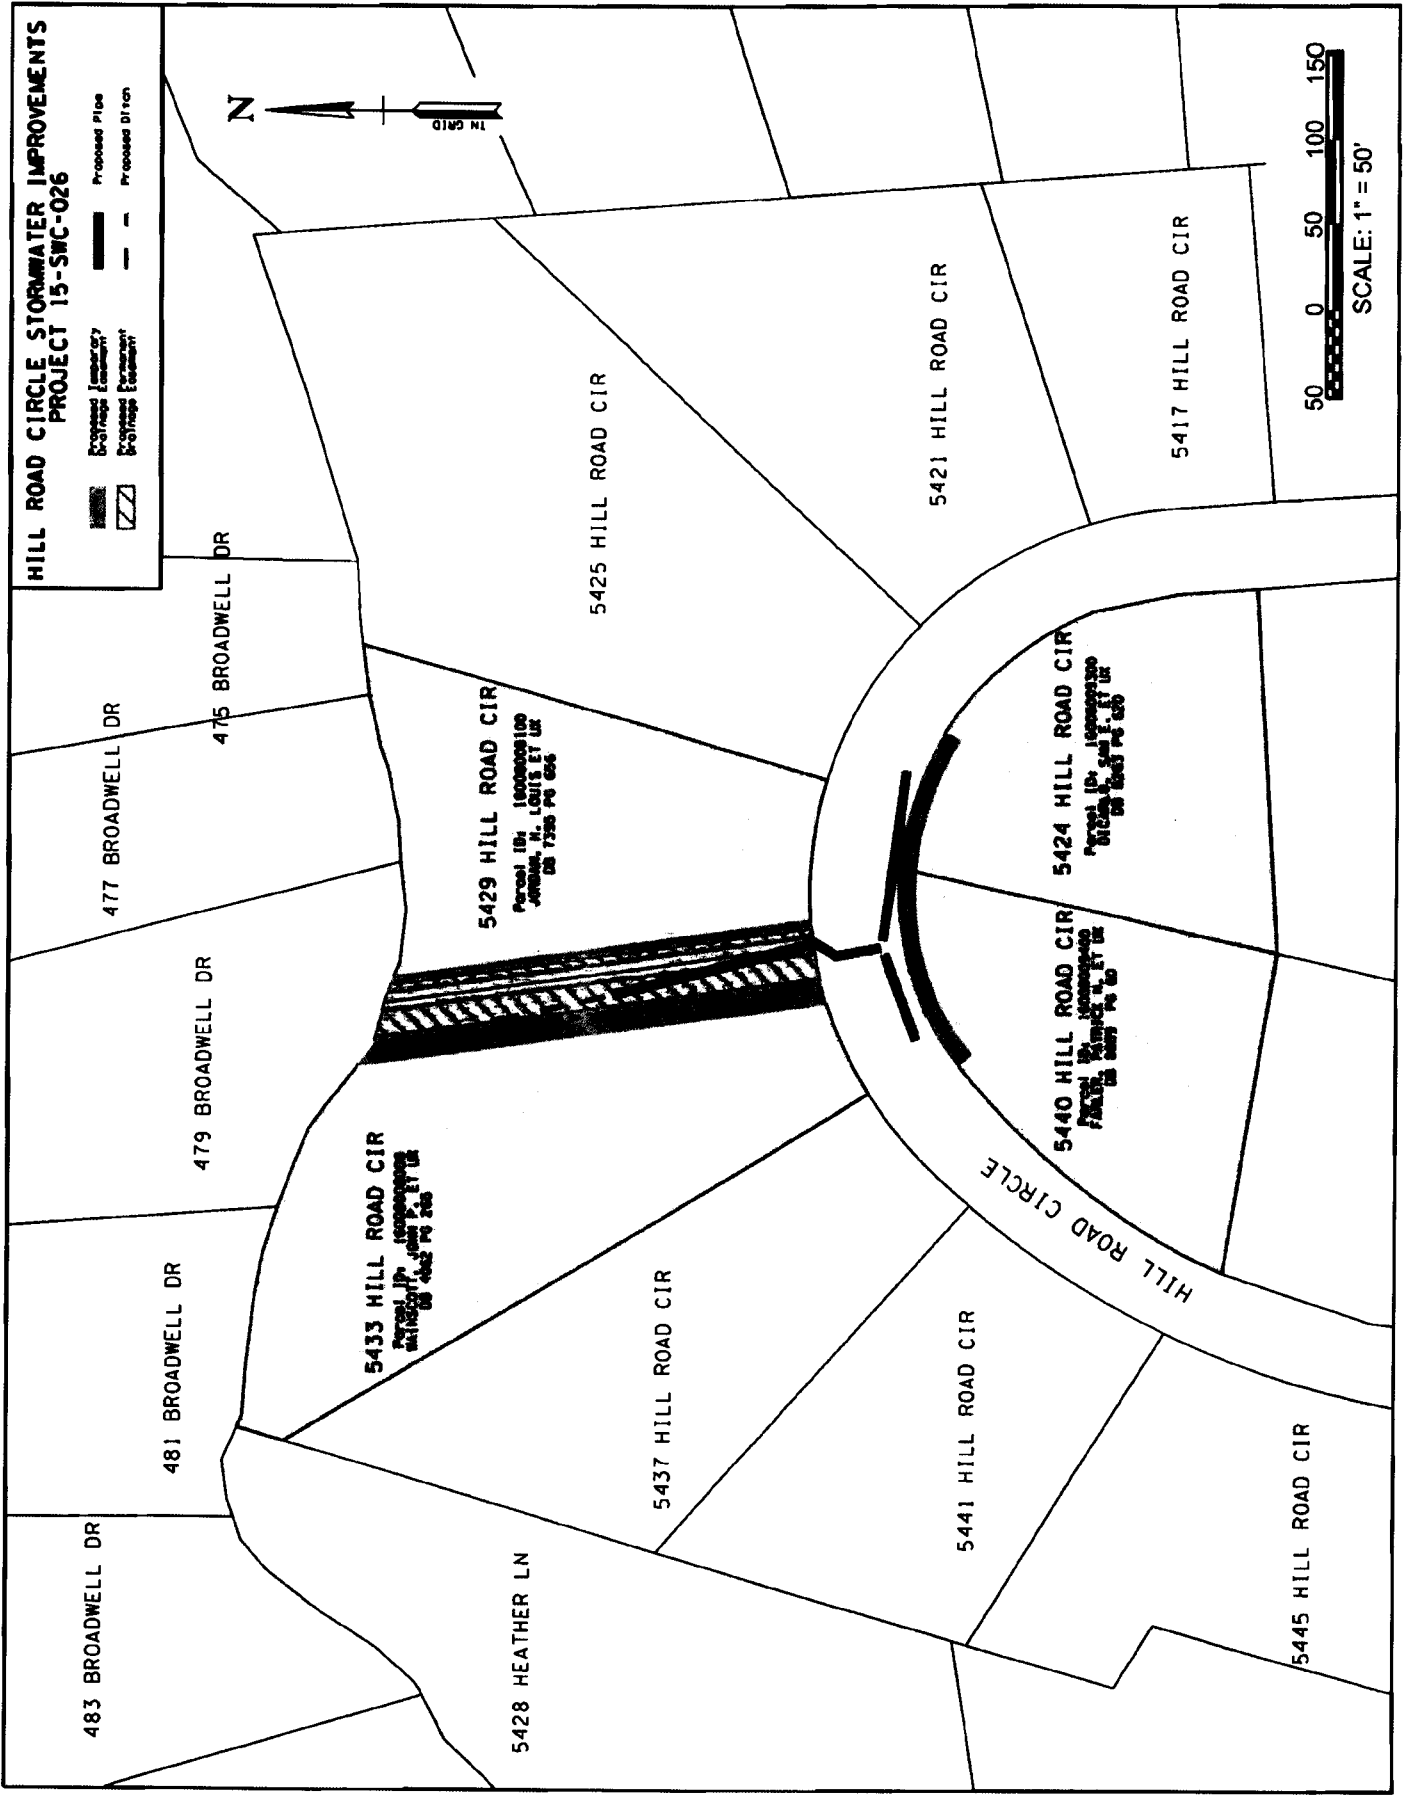


HILL ROAD CIRCLE STORMWATER IMPROVEMENTS
PROJECT 15-SWC-026

 Existing Easement
 Proposed Pipe
 Proposed Ditch

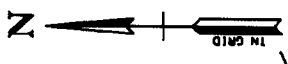

**15-SWC-026 HILL ROAD CIRCLE STORMWATER
PERMANENT and TEMPORARY EASEMENTS**

<u>Address</u>	<u>Map/Parcels</u>	<u>Property Owners</u>
5424 Hill Road Circle	160-08 93.00	Dicarlo, Sam E. Et Ux
5429 Hill Road Circle	160-08 81.00	Jordan, H. Louis Et Ux
5433 Hill Road Circle	160-08 80.00	Wainscott, John P. Et Ux
5440 Hill Road Circle	160-08 94.00	Farler, Patrick N. Et Ux