
 


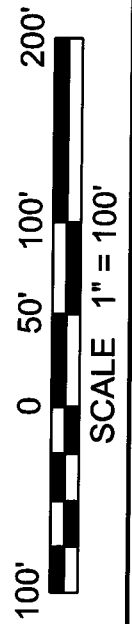
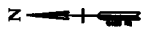
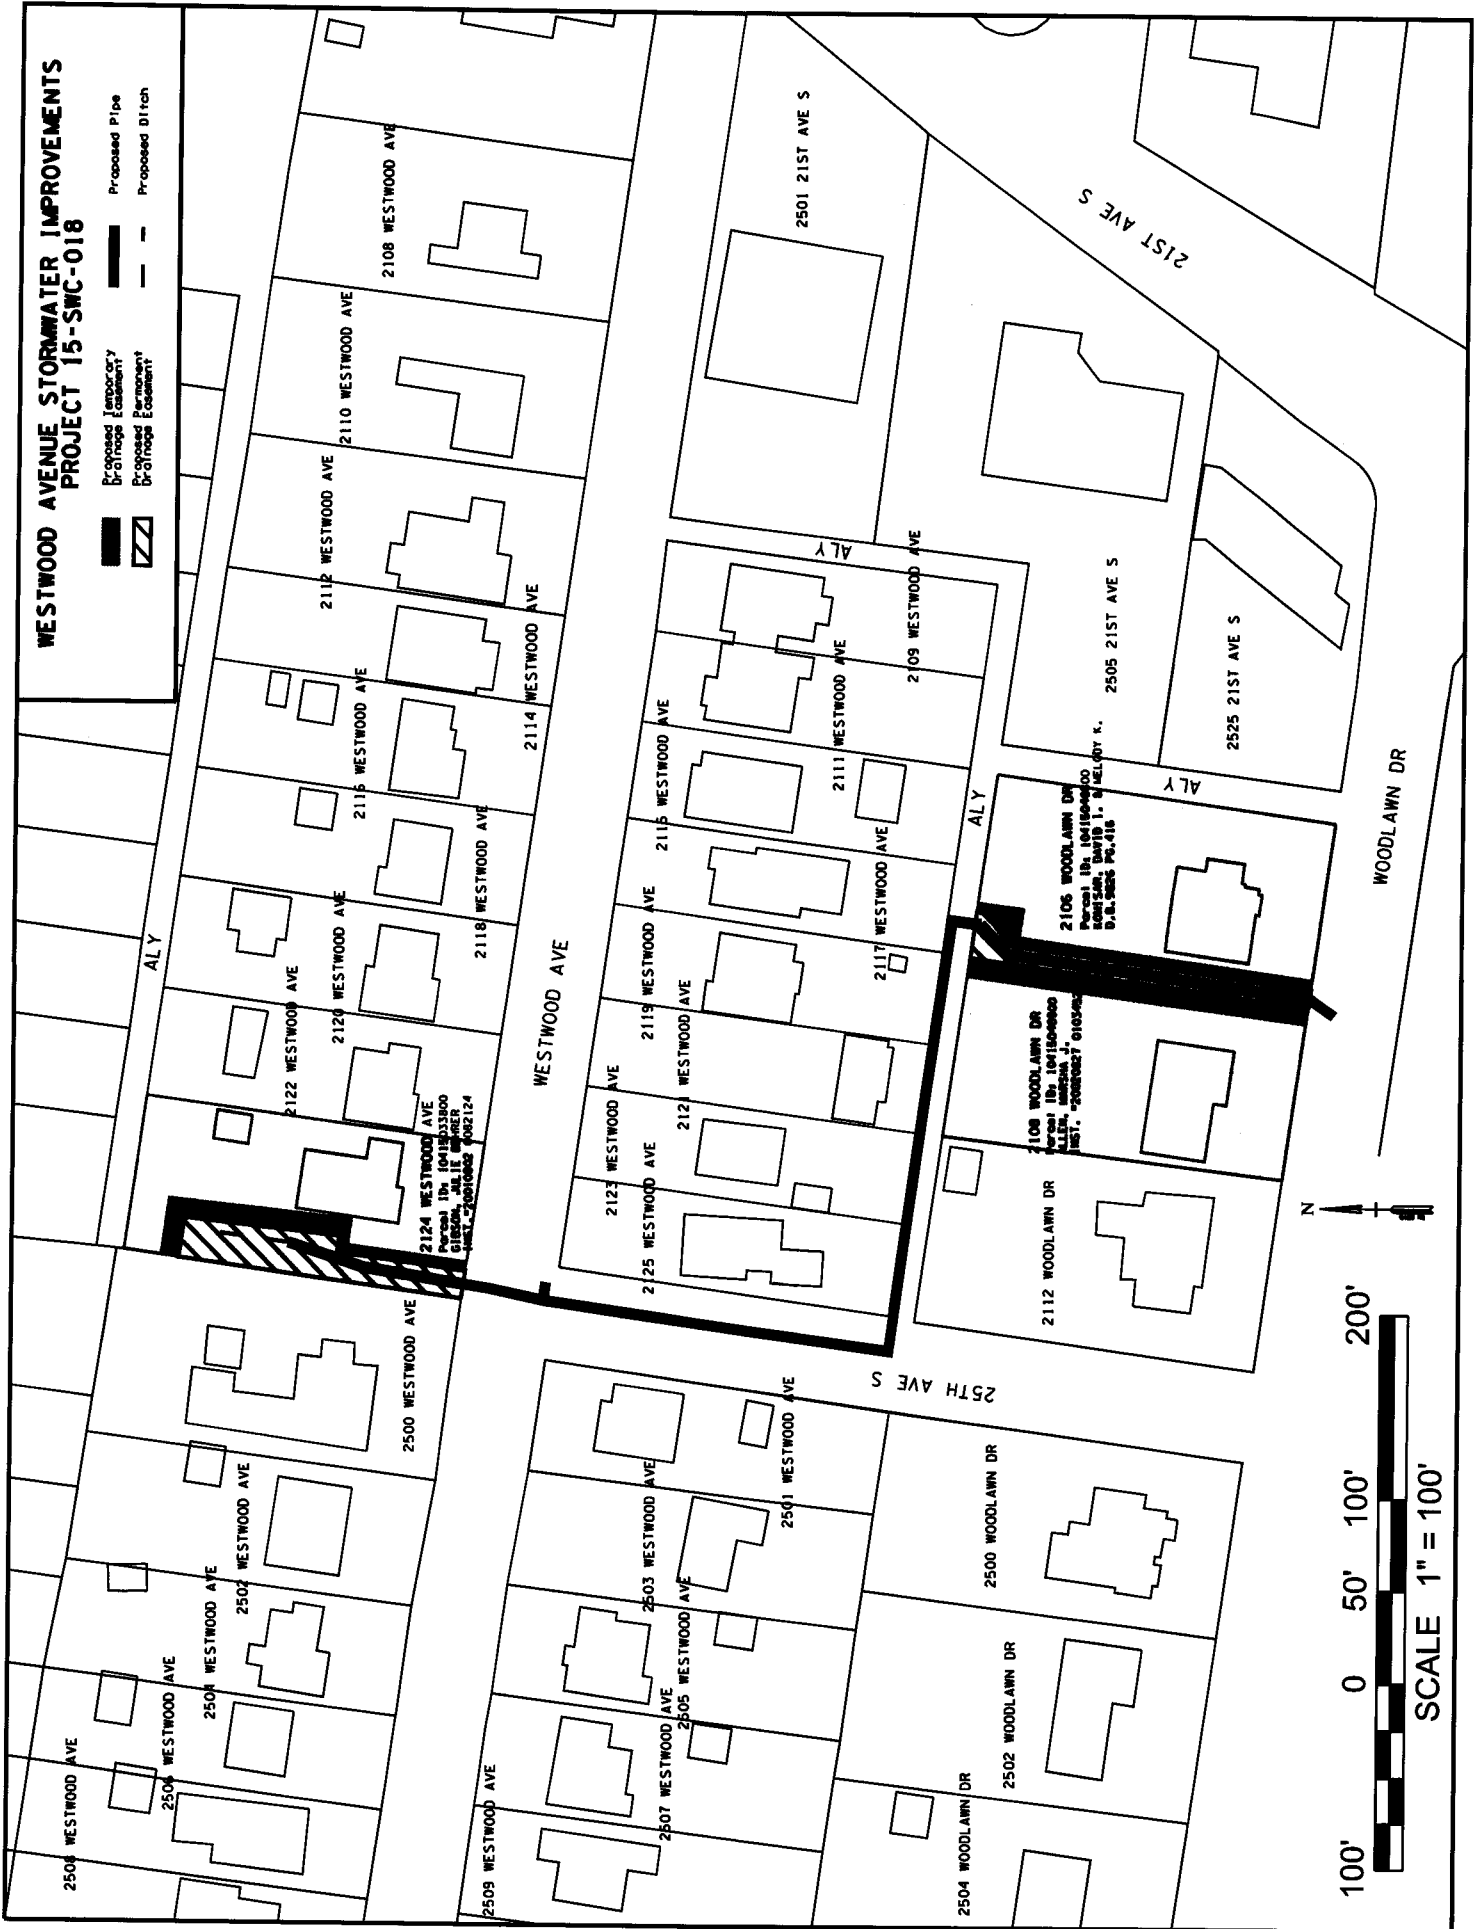


WESTWOOD AVENUE STORMWATER IMPROVEMENTS PROJECT 15-SWC-018

-  Temporary Driftage Element
-  Proposed Pipe
-  Proposed Driftage Element
-  Proposed Ditch



**15-SWC-018 WESTWOOD AVENUE STORMWATER
PERMANENT & TEMPORARY EASEMENTS**

<u>Address</u>	<u>Map/Parcels</u>	<u>Property Owners</u>
2124 Westwood Ave.	104-15 338	Gibson, Julie Behrer
2106 Woodlawn Dr.	104-15 408	Komisar, David I. & Melody K.
2108 Woodlawn Dr.	104-15 409	Allen, Marsha J.
2125 Westwood Ave.	104-15 397	Fain, Elizabeth
2123 Westwood Ave.	104-15 398	Gregory, Peter
2121 Westwood Ave.	104-15 399	Stebbins, Rowland
2119 Westwood Ave.	104-15 400	Klein, Valerie Jean
2117 Westwood Ave.	104-15 401	Terrell, Andrew