


WIR Vicinity Sketch

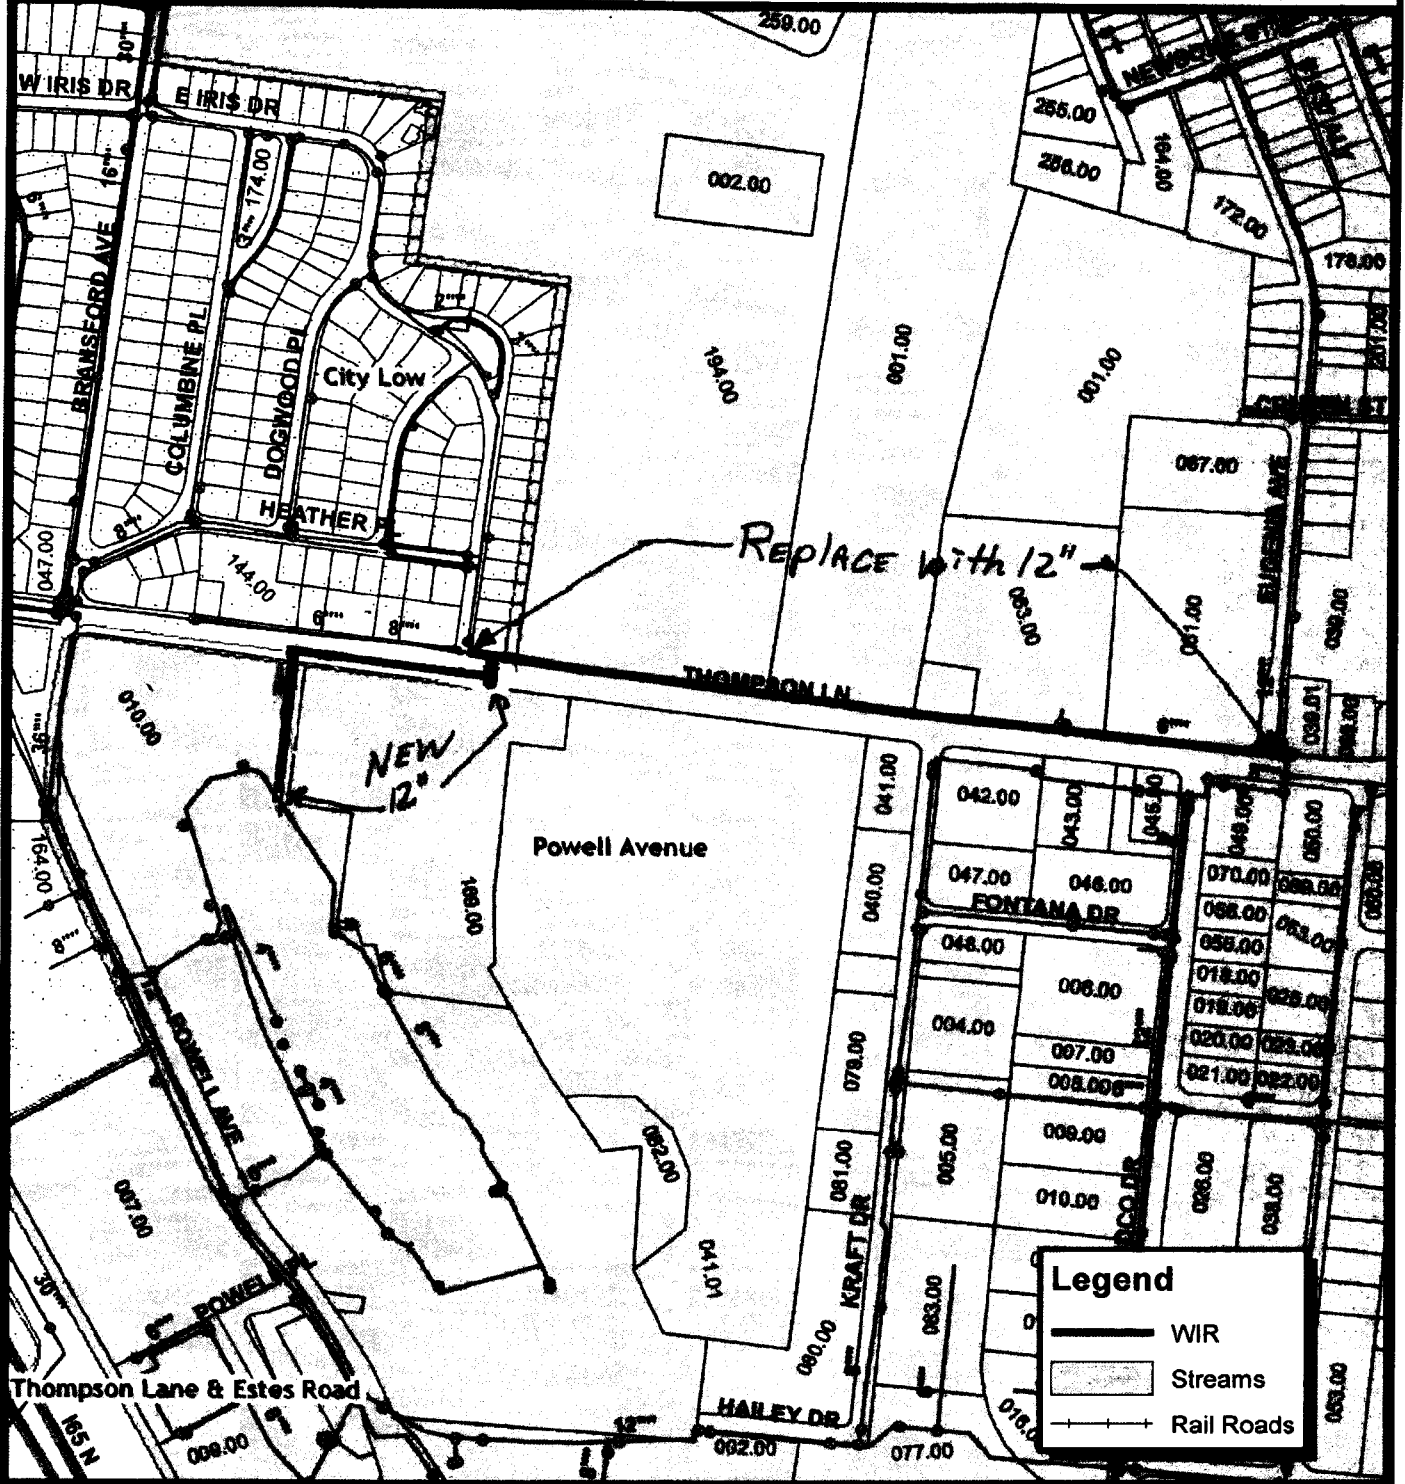

Legend

- WIR
- Streams
- Rail Roads



Project 15-WG-131
 THOMPSON LANE - 100 OAKS

Thompson Ln BW Eugenia Ave and Iris Dr
 Replace: 2,520' of 6" CI with 12" DIP
 Install: 1,150' of 12" DIP

METRO WATER SERVICES