

RECEIVED

JAN 17 2017


GAK

Property SERVICES

Exhibit 1

**CAUTION**

THE POSITION OF THE WATER AND SANITARY SEWER MAINS SHOWN ARE APPROXIMATE AND ARE INTENDED TO SHOW THE GENERAL LOCATION ONLY. THE SIZES NOTED ARE TO THE BEST OF OUR KNOWLEDGE. IN ALL CASES WHERE PRECISE LOCATION AND MAIN SIZES ARE REQUIRED, FIELD VERIFICATION WILL BE NECESSARY.

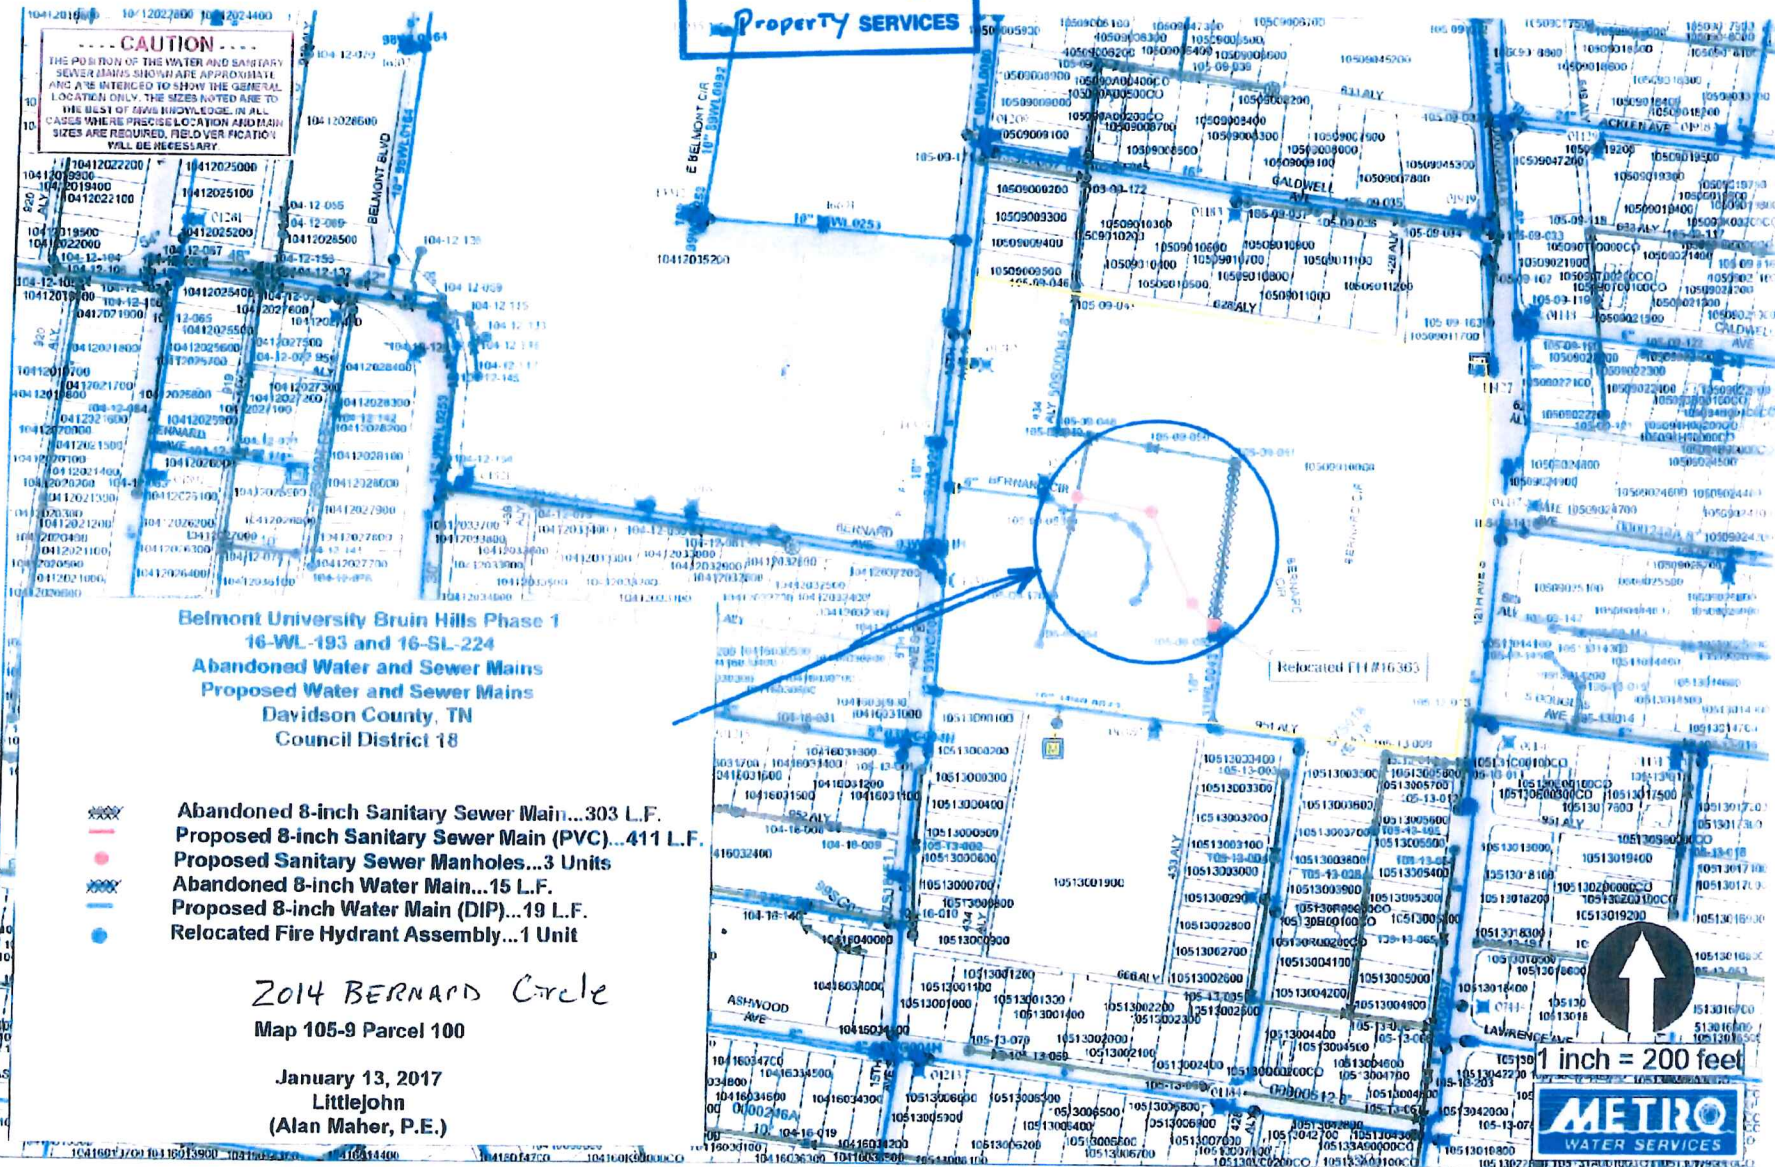

**Belmont University Bruin Hills Phase 1  
16-WL-193 and 16-SL-224  
Abandoned Water and Sewer Mains  
Proposed Water and Sewer Mains  
Davidson County, TN  
Council District 18**

- XXXX Abandoned 8-inch Sanitary Sewer Main...303 L.F.
- Proposed 8-inch Sanitary Sewer Main (PVC)...411 L.F.
- Proposed Sanitary Sewer Manholes...3 Units
- XXXX Abandoned 8-inch Water Main...15 L.F.
- Proposed 8-inch Water Main (DIP)...19 L.F.
- Relocated Fire Hydrant Assembly...1 Unit

*2014 BERNARD Circle*  
Map 105-9 Parcel 100

January 13, 2017  
Littlejohn  
(Alan Maher, P.E.)

1 inch = 200 feet