


Proposal No 2014M-014EN-001

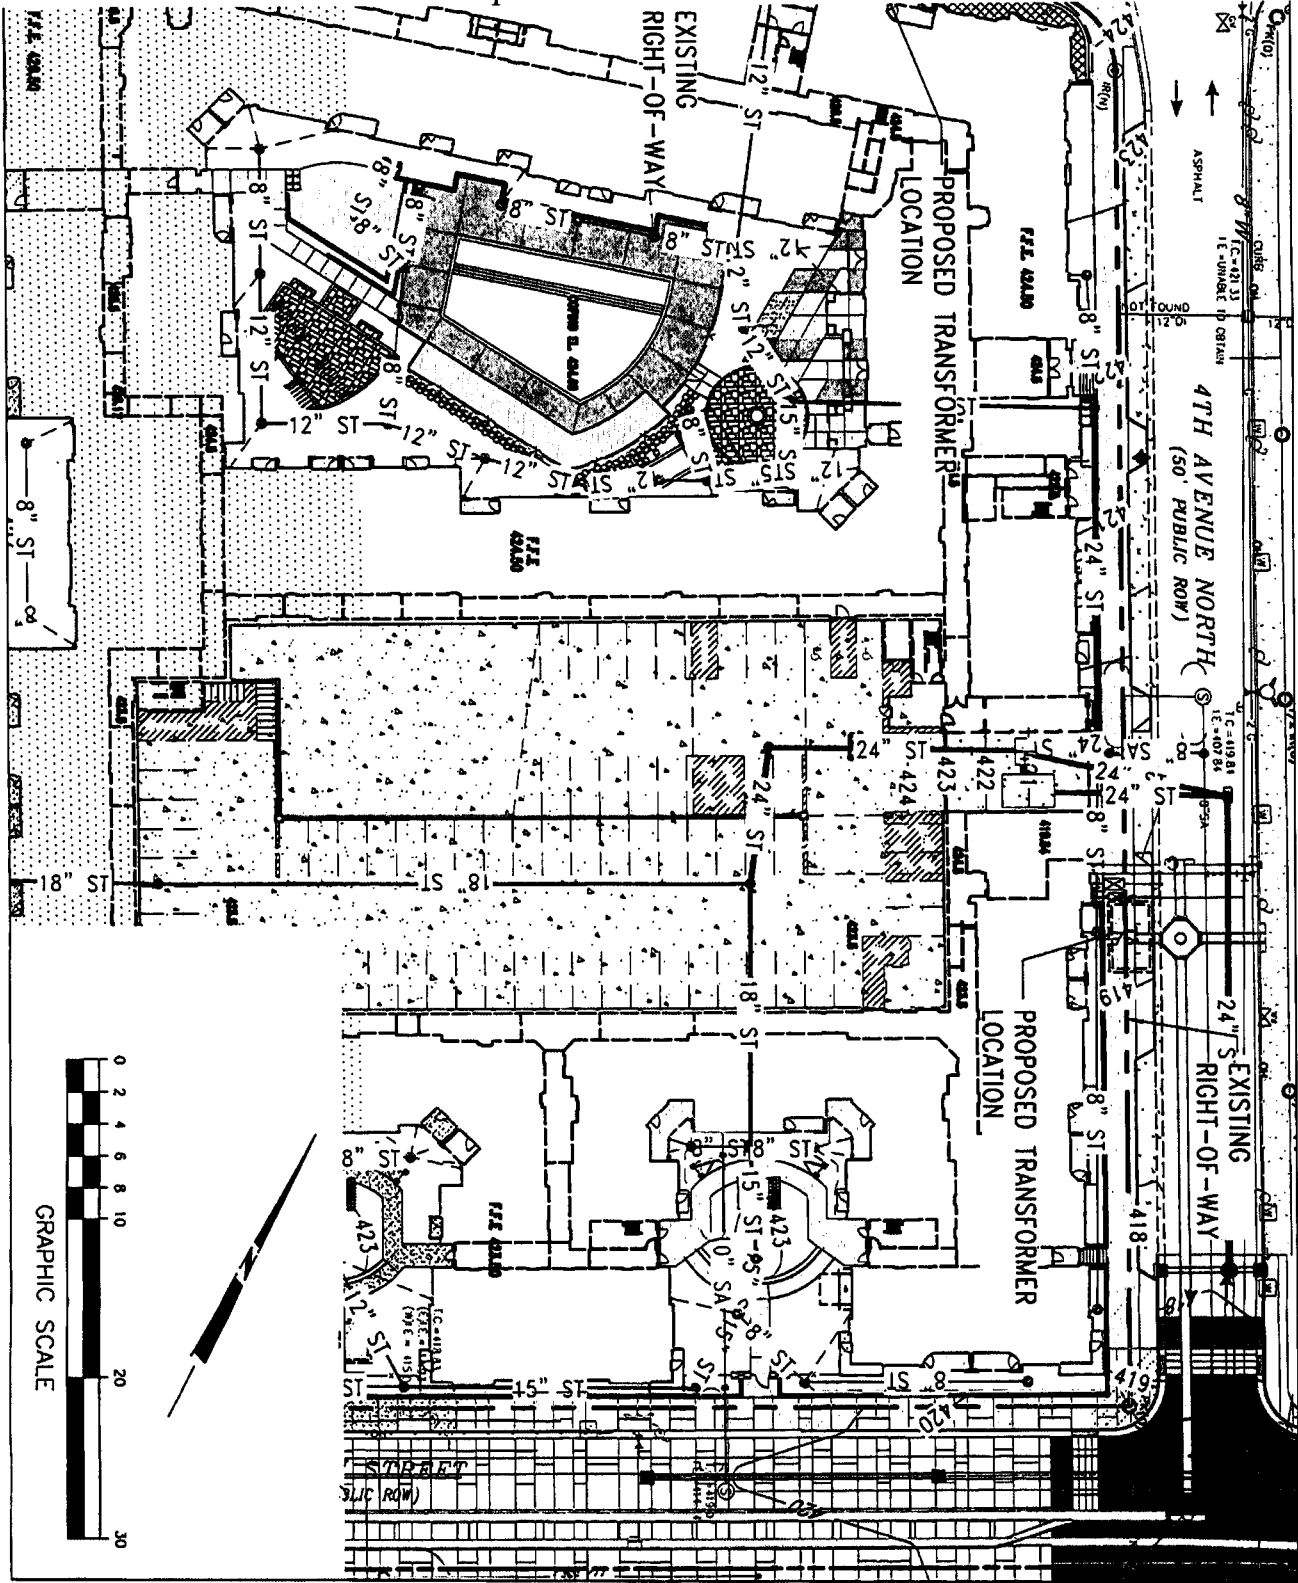

C1  
SITE  
KEY MAP


NO.	REVISION	DATE

1402 Bellvue Road  
Nashville, TN 37203  
615.255.4144  
www.carillon.com

**BGO**  
architects


**THE CARILLON**  
— APARTMENTS IN NASHVILLE, TENNESSEE FOR  
EMBREY DEVELOPMENT COMPANY

**Littlejohn**  
1933 21st Avenue South, NASHVILLE, TENNESSEE 37212  
T 615.265.6144 F 615.265.4920 www.littlejohn.com  
Nichols | Chittanooga | Decatur | Murfreesboro | Knoxville | Orlando | Phoenix | Tri-Cities

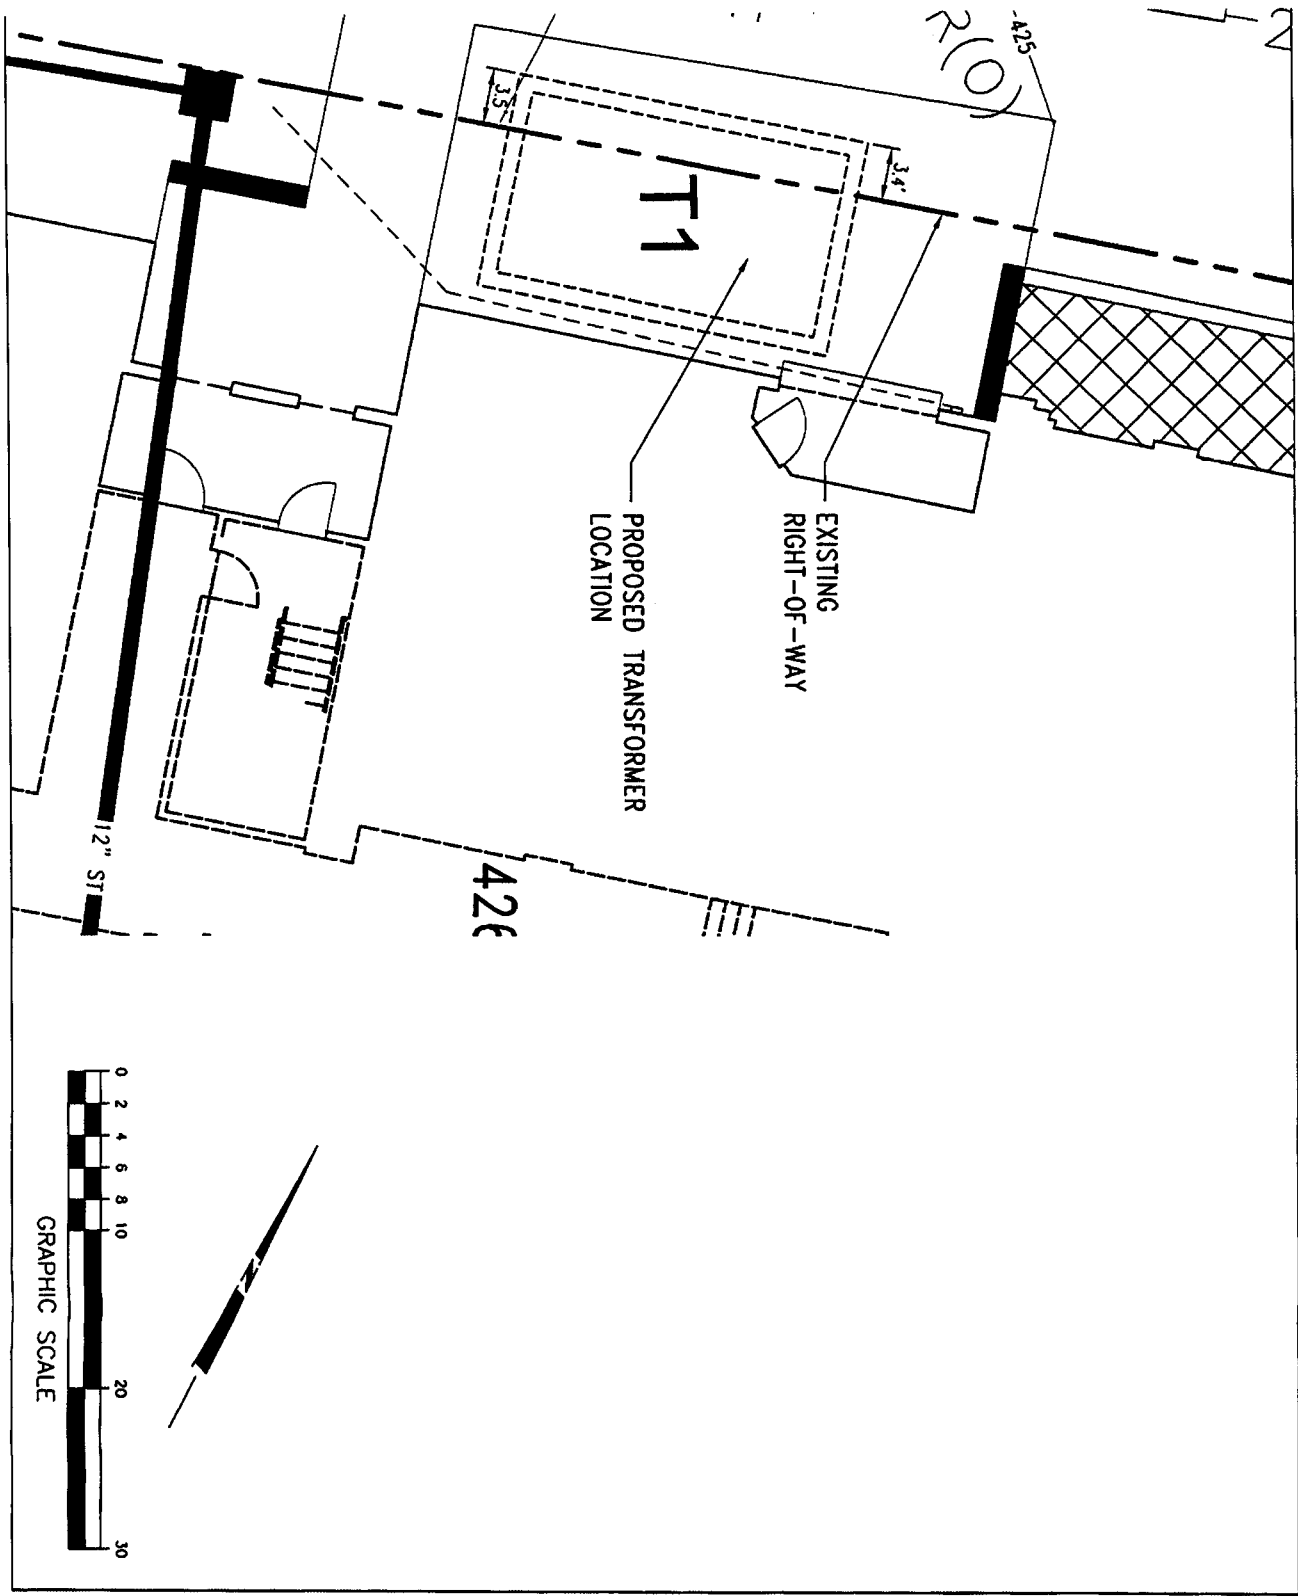

TRANSFORMER EXHIBIT  
**C2**



NO.	DESCRIPTION	DATE

 

**BGO**  
architects  
400 Balfour Road  
#100 Nashville, TN 37217  
615.259.4141  
bgoarchitects.com

**THE CARILLON**  
— APARTMENTS IN NASHVILLE, TENNESSEE FOR  
EMFREY DEVELOPMENT COMPANY

**Littlejohn**  
1926 21st Avenue South, NASHVILLE, TENNESSEE 37212  
T 615.262.4144 F 615.262.4920 www.littlejohn.com  
Residential | Commercial | Developer | Planners | Knowledge | Creativity | Passion | Trust

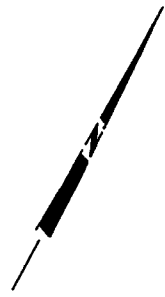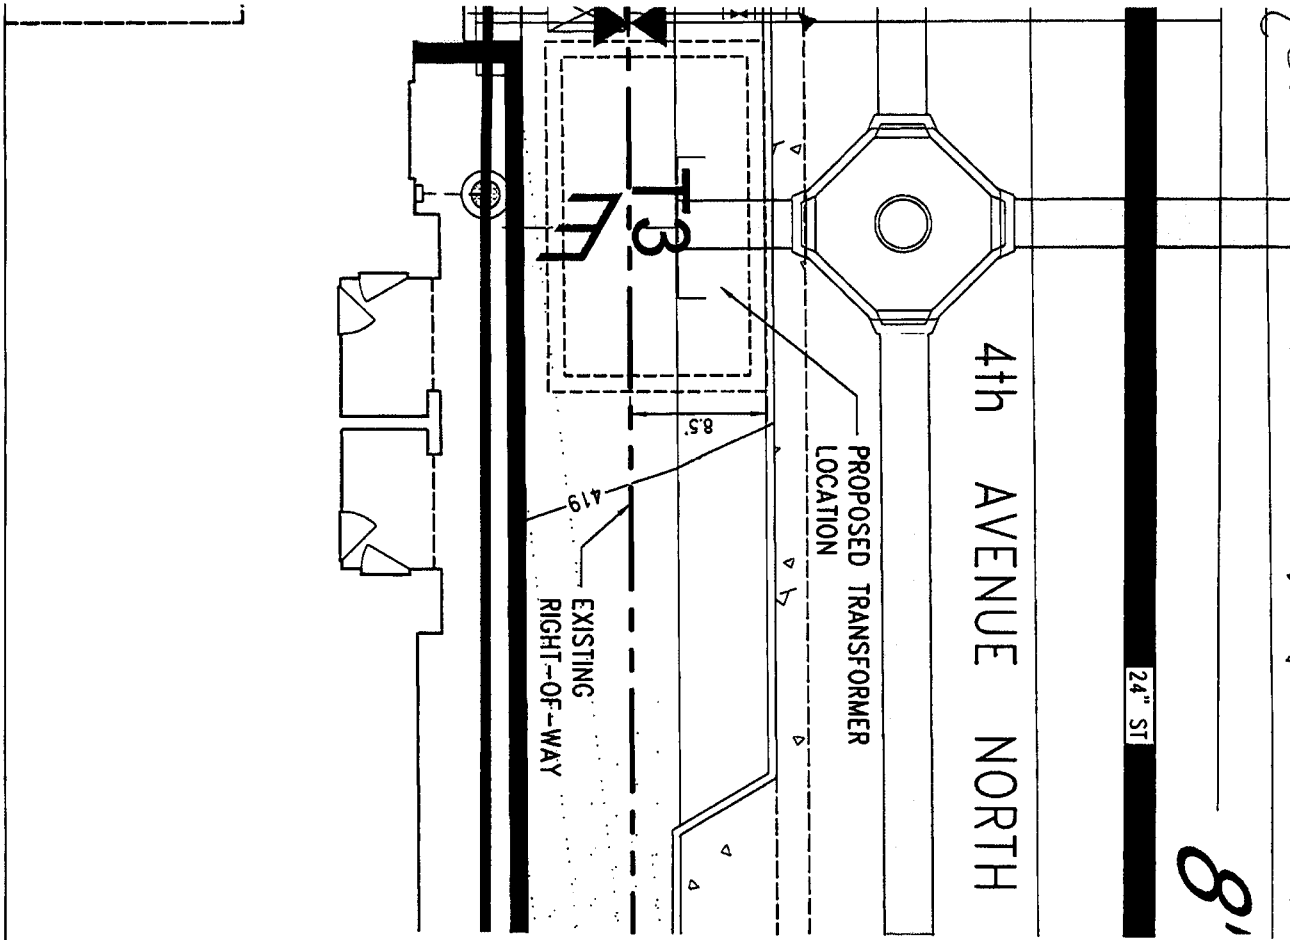

TRANSFORMER EXHIBIT

**C3**

NO.	REVISION	DATE



**BGO**  
architects

1302 Sullivan Drive  
Nashville, TN 37203  
615.259.8179  
bgoarchitect.com

**THE CARILLON**

— APARTMENTS IN NASHVILLE, TENNESSEE FOR  
**EMBREY DEVELOPMENT COMPANY**

**Littlejohn**

1920 21st Avenue South, NASHVILLE, TENNESSEE 37212  
T 615.283.4191 F 615.283.4252 www.littlejohn.com

Nashville | Chattanooga | Dallas | Knoxville | Louisville | Orlando | Phoenix | Tallahassee