


PROJECT: OLMSTED - Sobro  
 PROJECT NUMBER: 3745

Atlanta - Birmingham

DAVIS ARCHITECTS

Property of Davis Architects  
 Inc. All Rights Reserved

DRAWING TITLE  
 LEVEL P1 - OVE  
 DATE: JUNE 11  
 SCALE: 1" = 4'

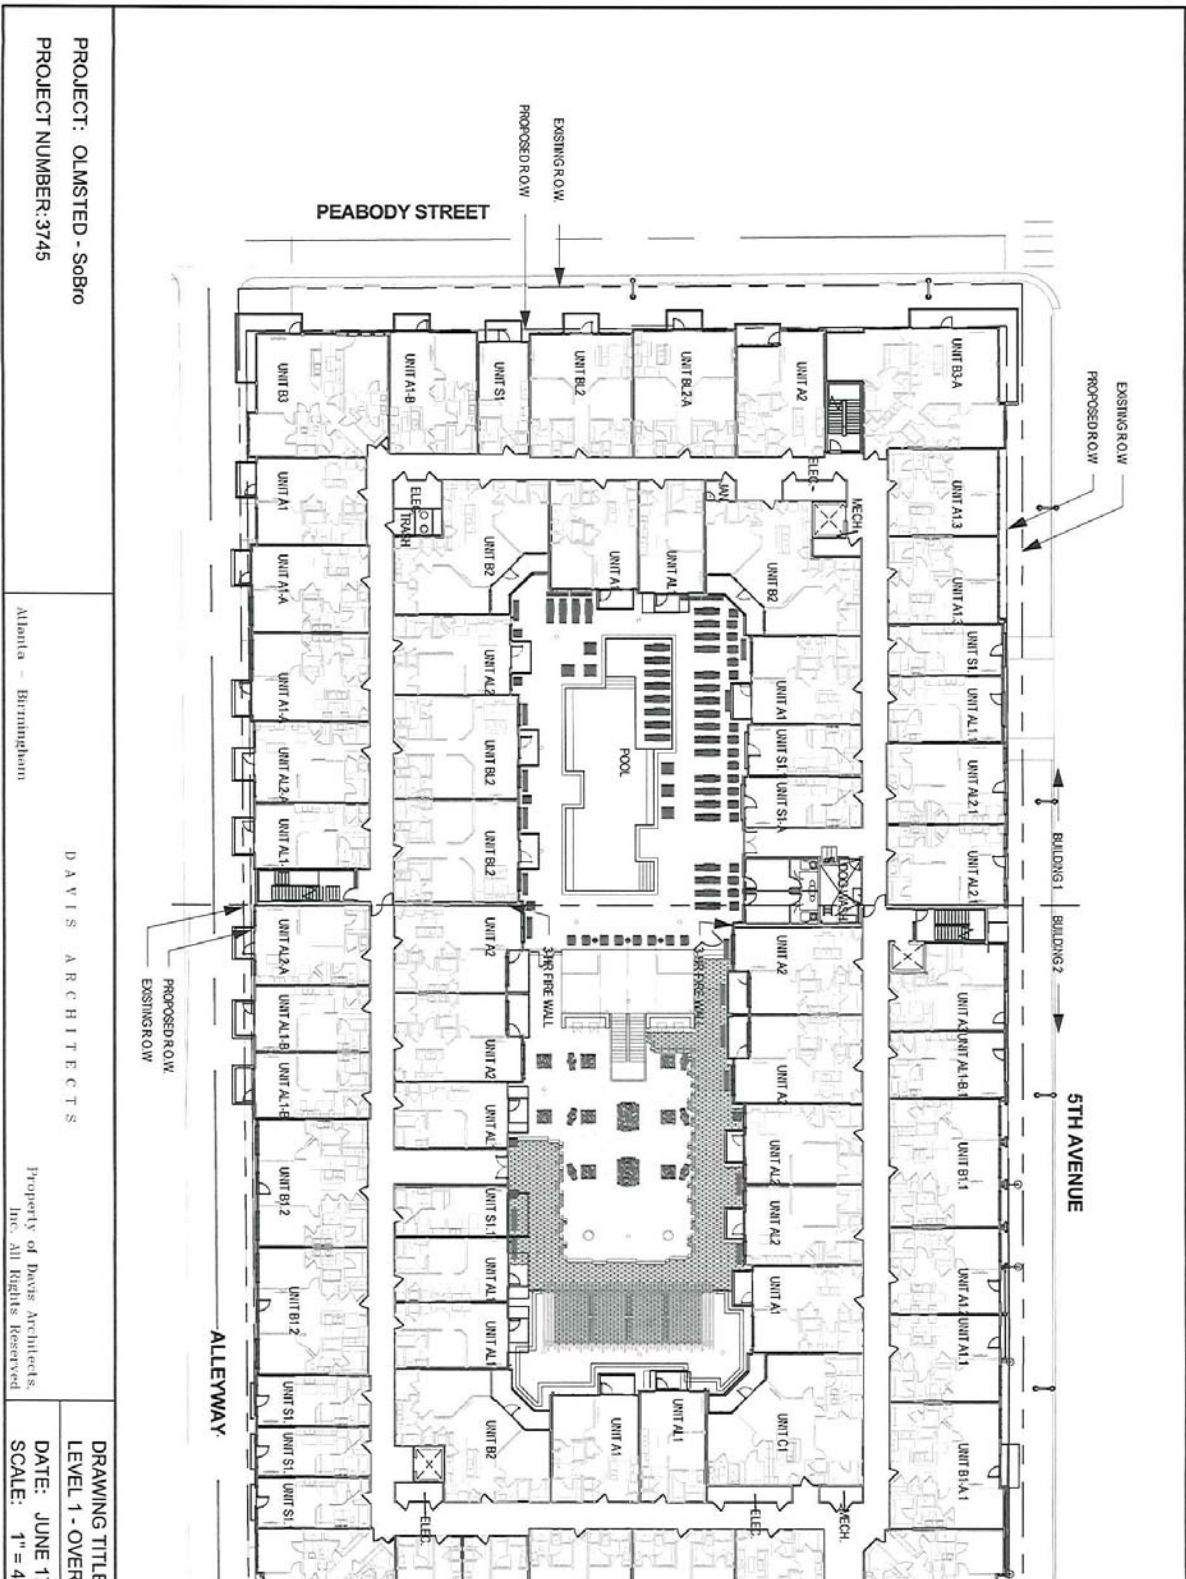


PROJECT: OLMSTED - Sobro  
 PROJECT NUMBER: 3745


Atlanta - Birmingham

DAVIS ARCHITECTS

Property of Davis Architects, Inc. All Rights Reserved.

DRAWING TITLE  
 LEVEL 1 - OVER  
 DATE: JUNE 11  
 SCALE: 1" = 4'

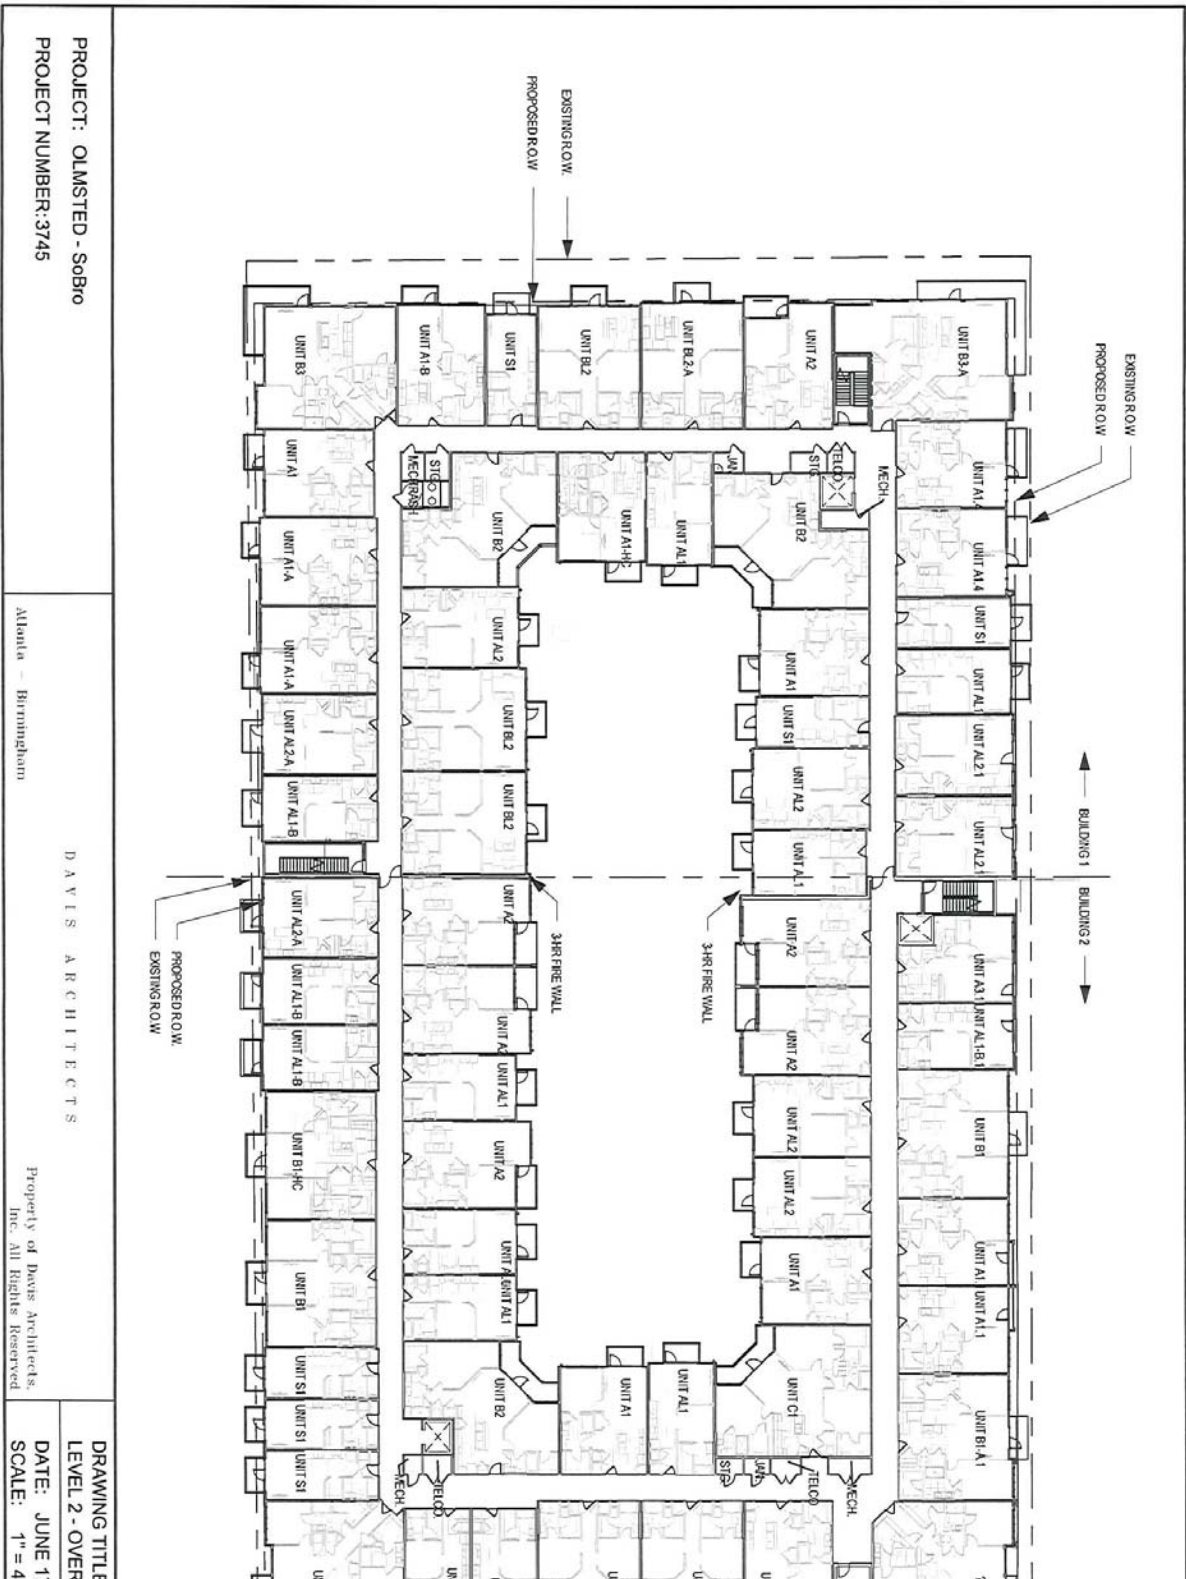

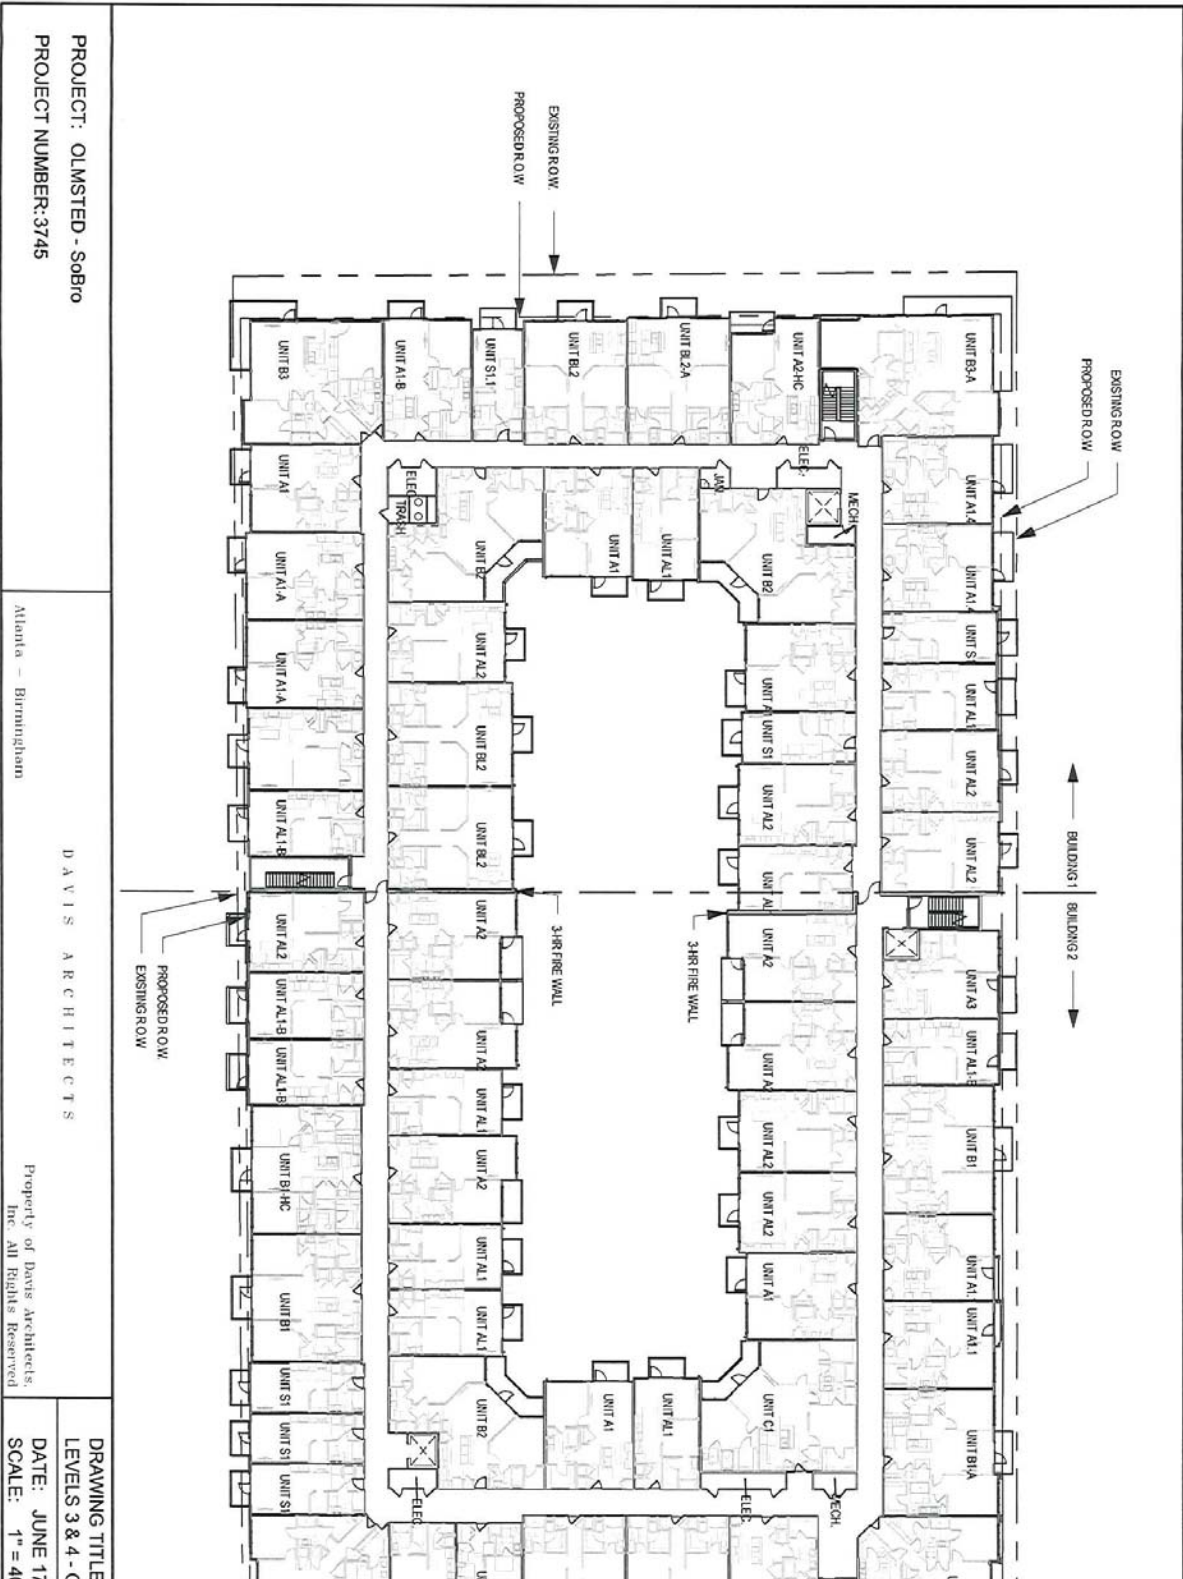


PROJECT: OLMSTED - Sobro  
 PROJECT NUMBER: 3745

Atlanta - Birmingham

DAVIS ARCHITECTS

Property of Davis Architects, Inc. All Rights Reserved

DRAWING TITLE  
 LEVELS 3 & 4 - C  
 DATE: JUNE 17  
 SCALE: 1" = 4'

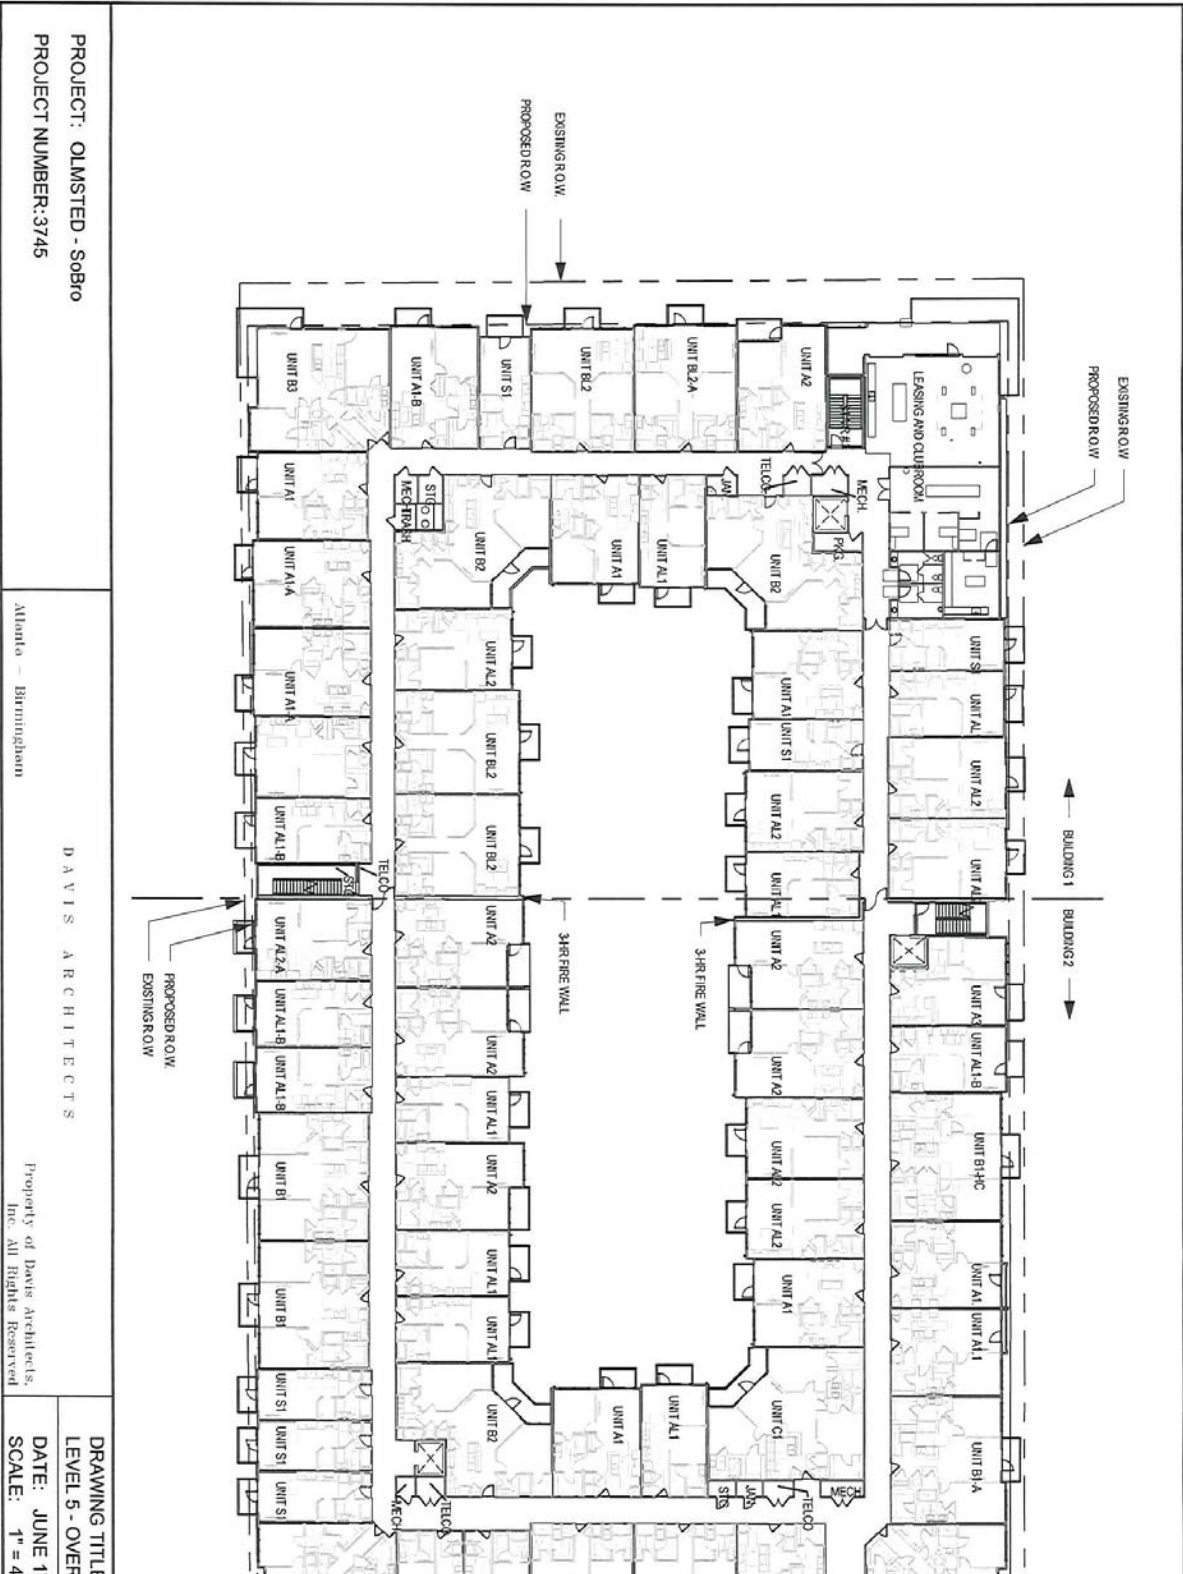

PROJECT: OLMSTED - Sobro  
 PROJECT NUMBER: 3745


Atlanta - Birmingham

DAVIS ARCHITECTS

Property of Davis Architects, Inc. All Rights Reserved.

DRAWING TITLE  
 LEVEL 5 - OVER  
 DATE: JUNE 11  
 SCALE: 1" = 4'



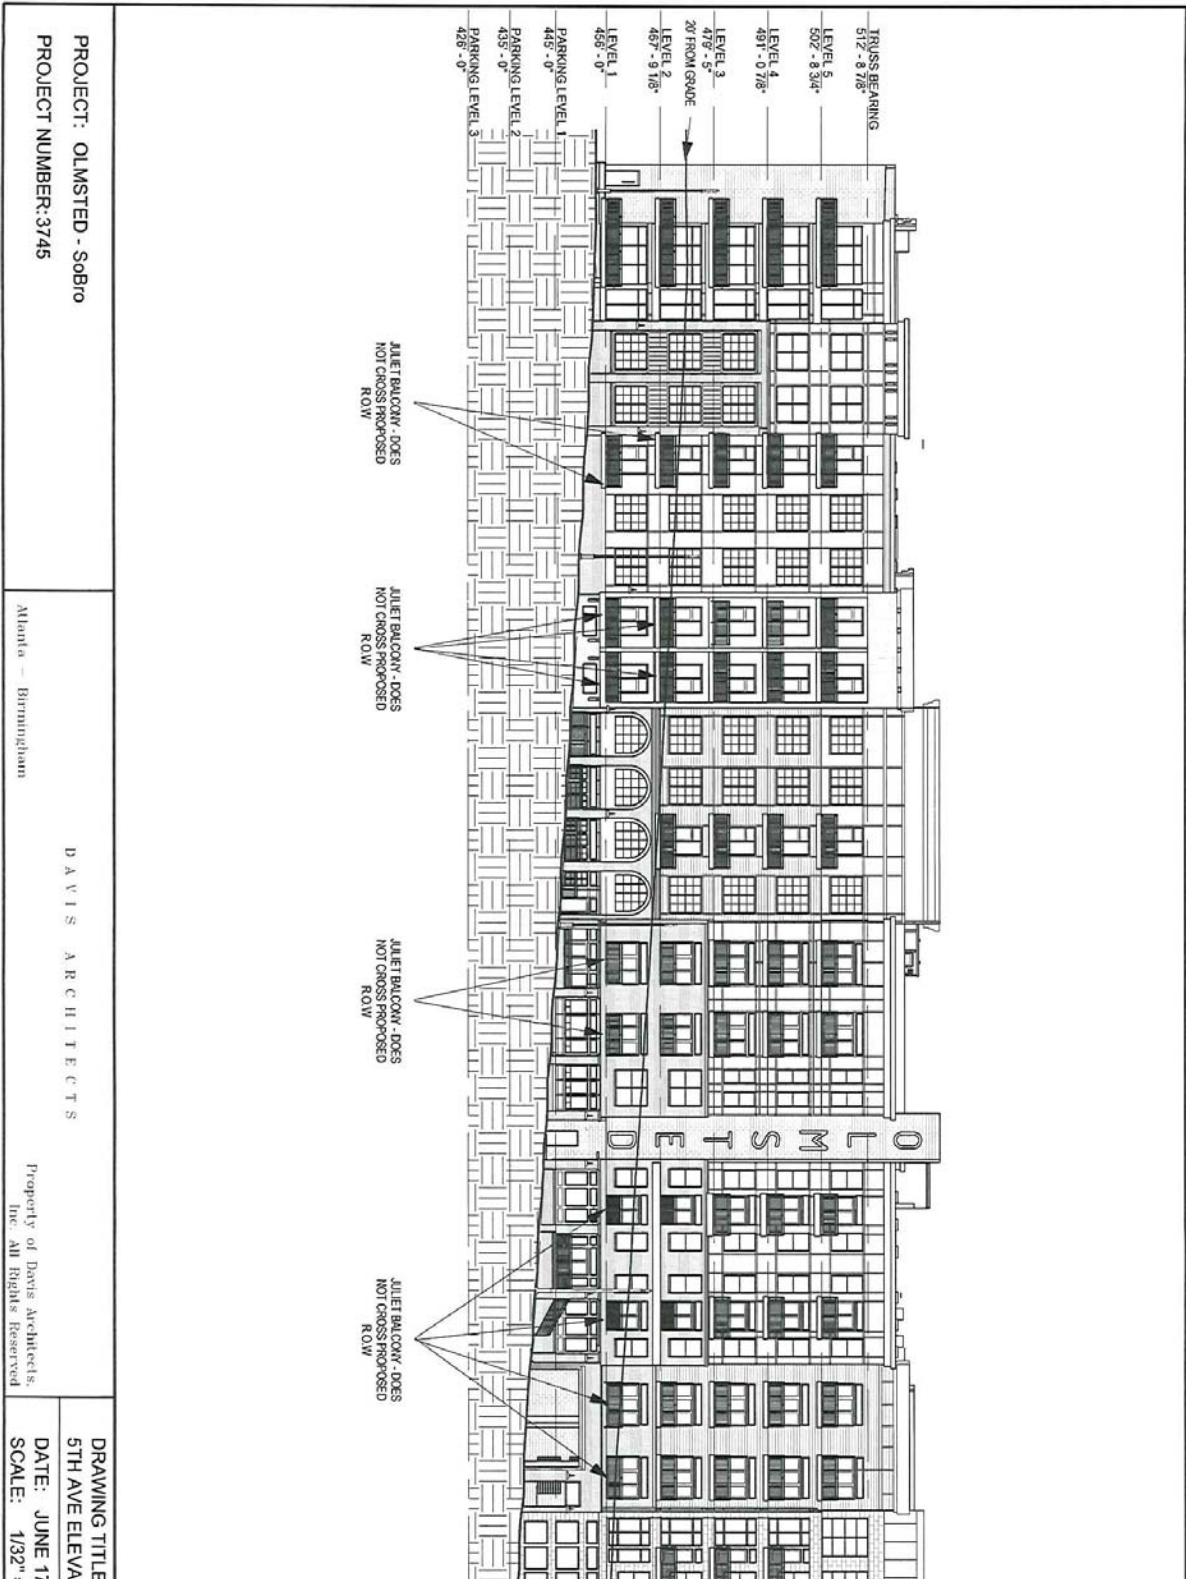


PROJECT: OLMSTED - Sobro  
 PROJECT NUMBER: 3745

Atlanta - Birmingham

DAVIS ARCHITECTS

Property of Davis Architects  
 The All Rights Reserved

DRAWING TITLE  
 5TH AVE ELEVA  
 DATE: JUNE 17  
 SCALE: 1/32"

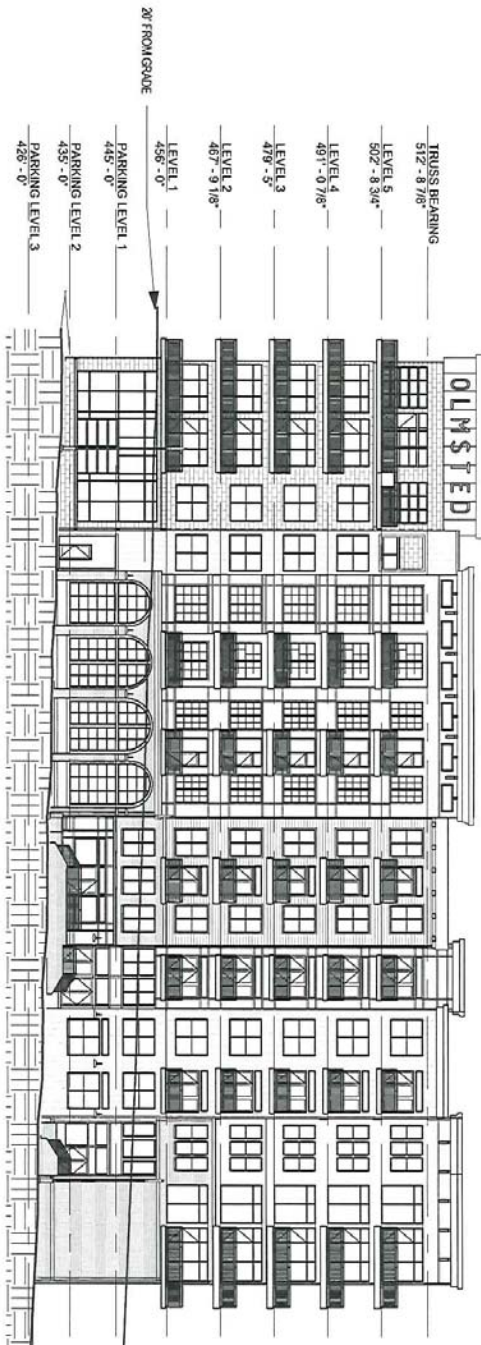


PROJECT: OLMSTED - SoBro  
 PROJECT NUMBER: 3745

Atlanta - Birmingham

DAVIS ARCHITECTS

Property of Davis Architects,  
 Inc. All Rights Reserved

DRAWING TITLE  
 PEABODY ELEV.  
 DATE: JUNE 17  
 SCALE: 1/32" =

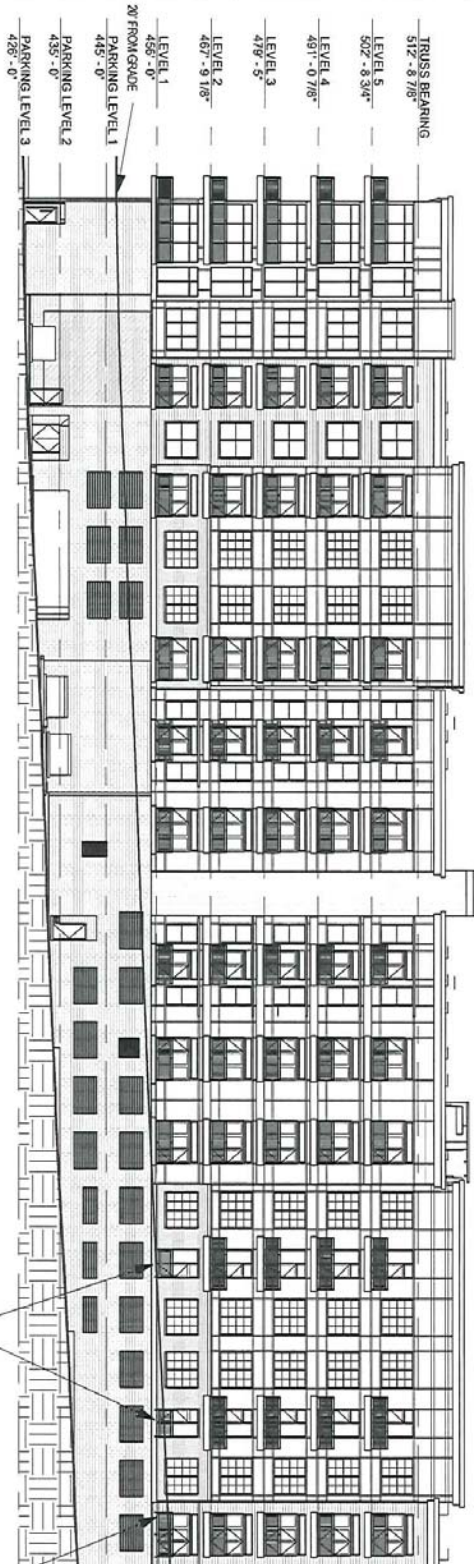


PROJECT: OLMSTED - Sobro  
 PROJECT NUMBER: 3745

Atlanta - Birmingham

DAVIS ARCHITECTS

Property of Davis Architects  
 Inc. All Rights Reserved

DRAWING TITLE  
 ALLEY ELEVATION  
 DATE: JUNE 17  
 SCALE: 1/32"

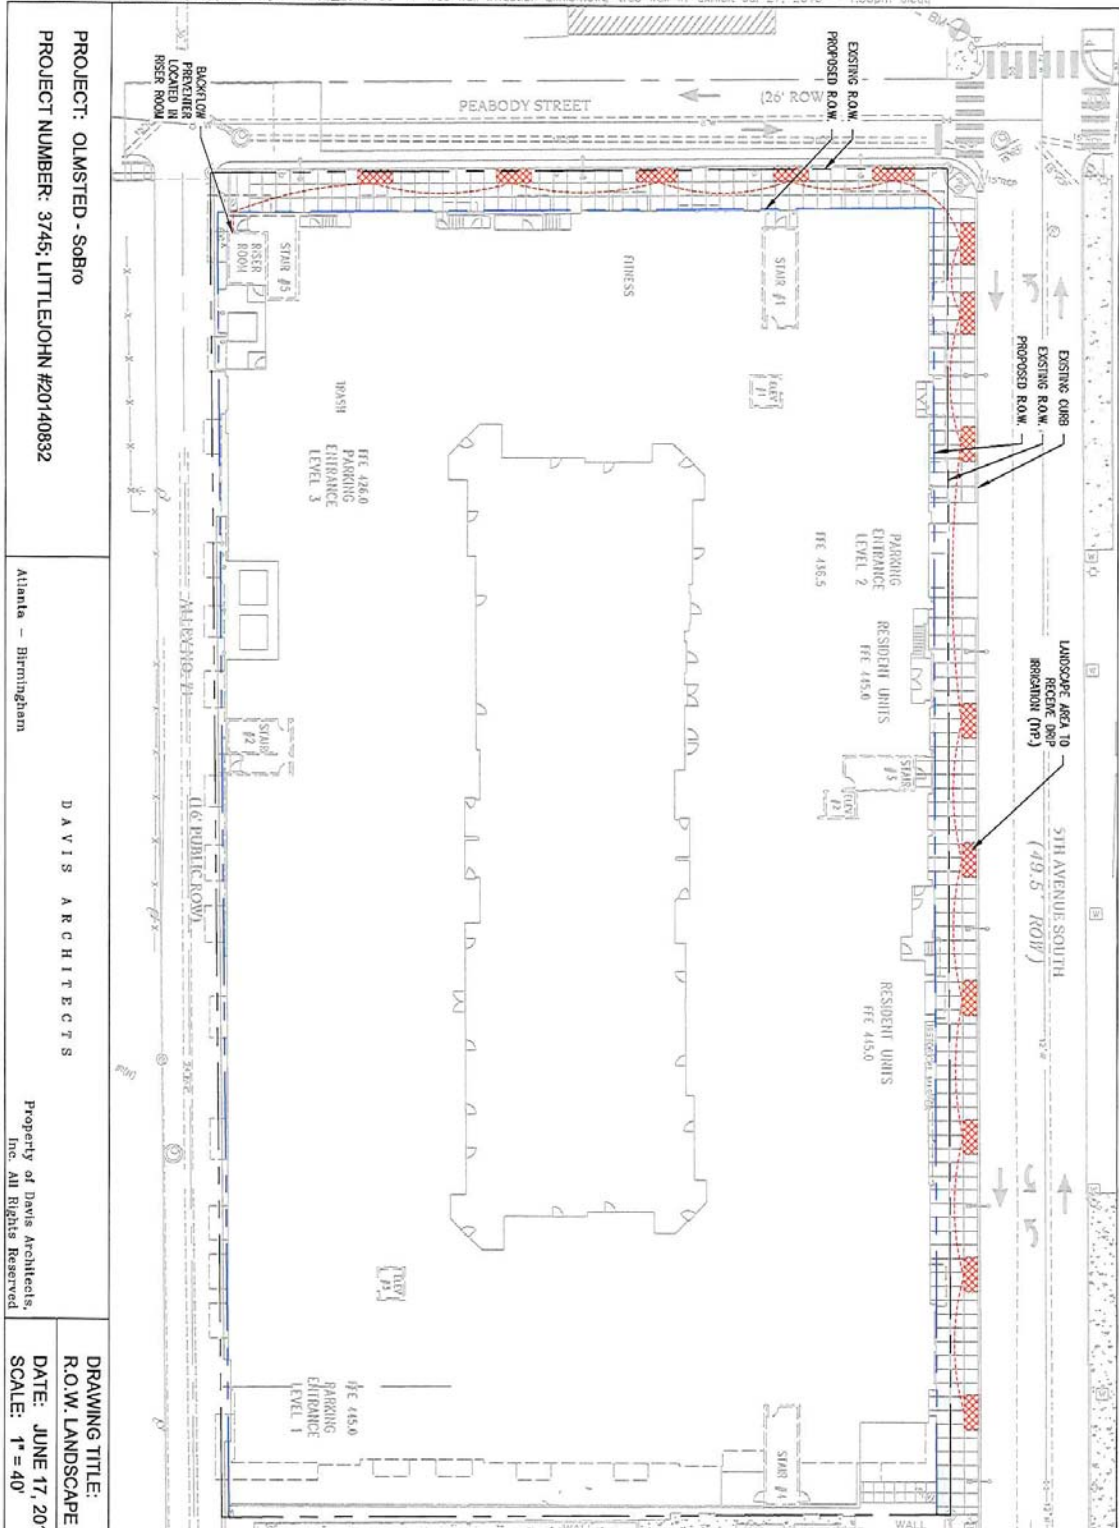


**PROJECT:** OLMSTED - SOBIO  
**PROJECT NUMBER:** 3745; LITTLEJOHN #20140832

Atlanta - Birmingham

**DAVIS ARCHITECTS**

Property of Davis Architects, Inc. All Rights Reserved

**DRAWING TITLE:**  
 R.O.W. LANDSCAPE  
**DATE:** JUNE 17, 2014  
**SCALE:** 1" = 40'

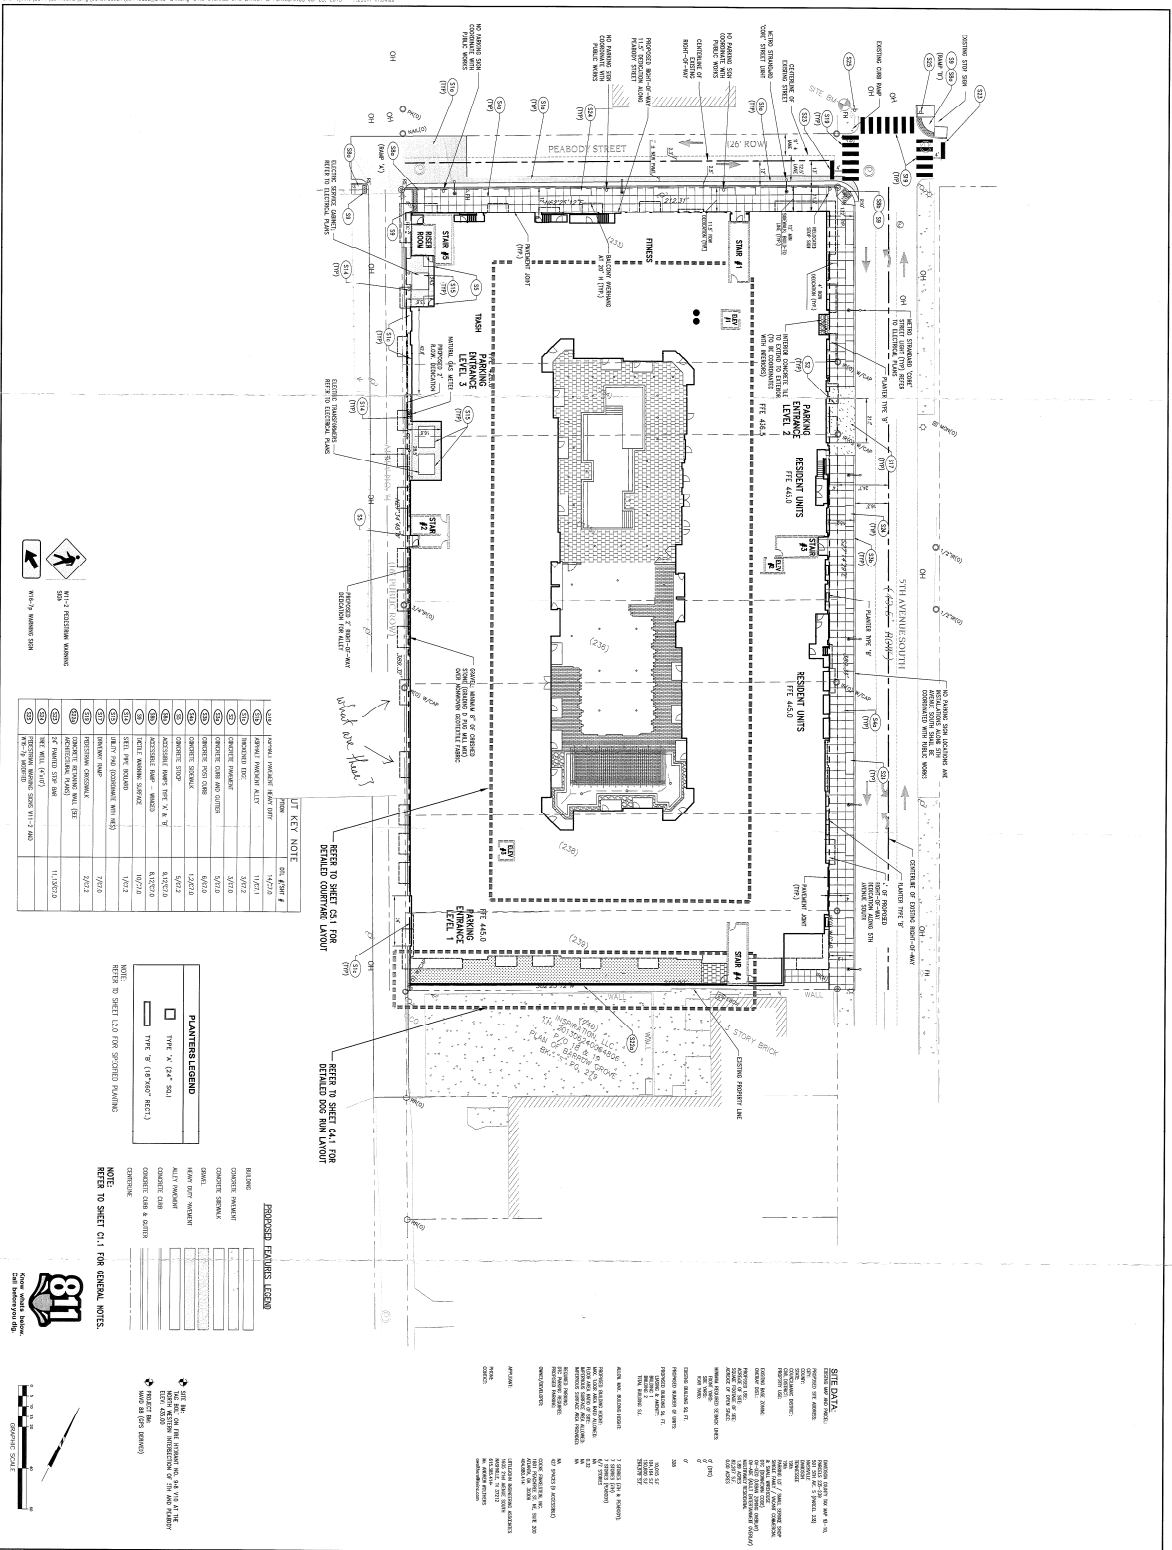

|  |   |   |
|--|---|---|
| <p><b>COCKE<br/>BINKSSTEIN INC.</b><br/>1401 BENTLEY DRIVE<br/>NASHVILLE, TN 37203<br/>TEL: 615.854.1411</p> | <p>SCHEMATIC DESIGN</p> <h2 style="margin: 0;">The Olmsted SoBro</h2> <p style="margin: 0;">5th Avenue &amp; Peabody<br/>Nashville, Davidson County, Tennessee<br/>Tax Map 93-10 Parcel No. 233-239</p> | <p><b>Littlejohn</b><br/>An S&amp;M E Company</p> <p style="font-size: small;">1995 5th Avenue South, NASHVILLE, TENNESSEE 37212<br/>TEL: 615.855.8144 FAX: 615.855.8200 www.littlejohn.com</p> |
| <p><b>C4.0</b><br/>OVERALL SITE<br/>LAYOUT &amp;<br/>FURNISHINGS</p>   | <p style="font-size: x-small;">DATE: 11/20/13<br/>DRAWN BY: JL<br/>CHECKED BY: JL<br/>SCALE: AS SHOWN</p>   |   |