


MELVIN & DENISE BROWN
4241 WHITES CREEK PIKE
WHITES CREEK, TN
MAP 40, PARCEL 163
ZONE: RS20
DB-20030805 0110979

WHITES CREEK PIKE - 60' R.O.W.

OH TEL/C

OH TEL/C

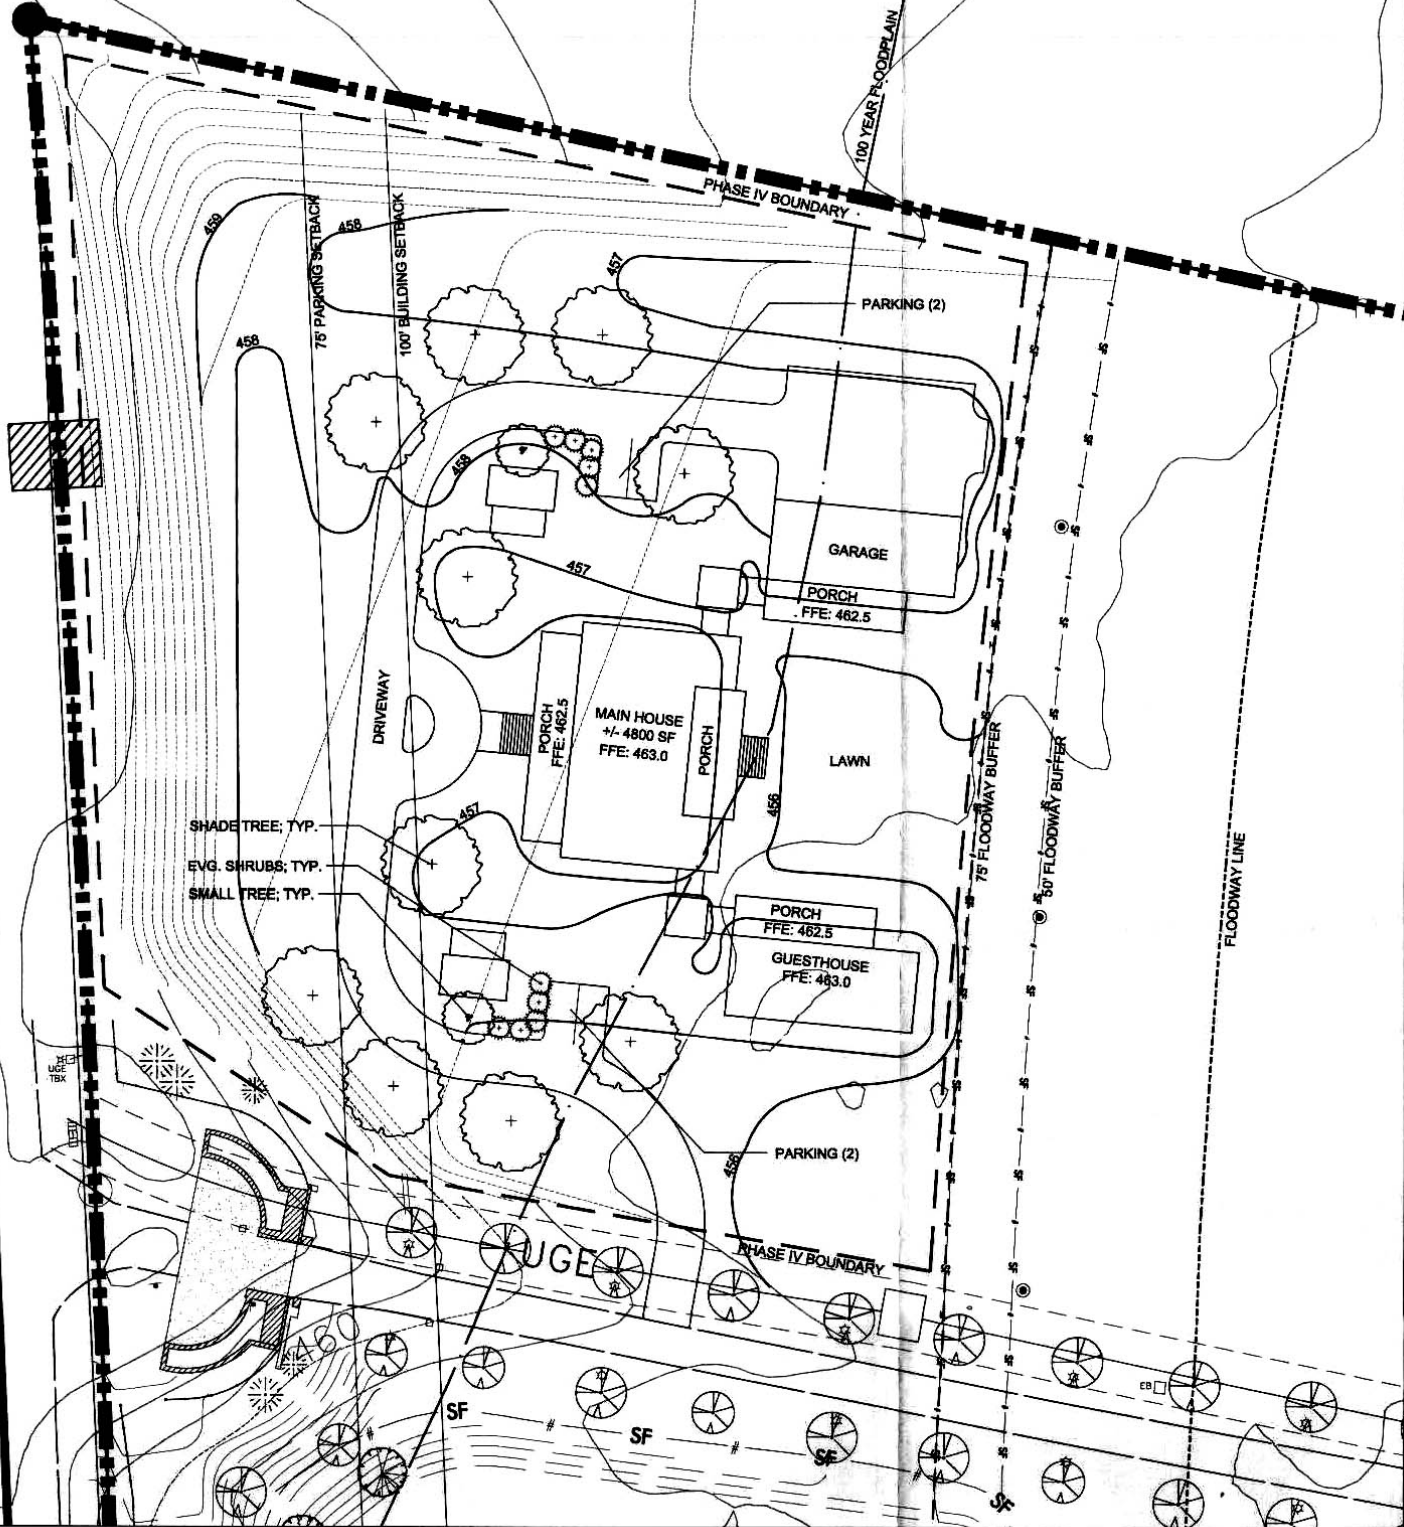

- SHADE TREE; TYP.
- EVG. SHRUBS; TYP.
- SMALL TREE; TYP.

SF

SF

SF

EB