


# Cheatham Place Cottages

Dale & Associates

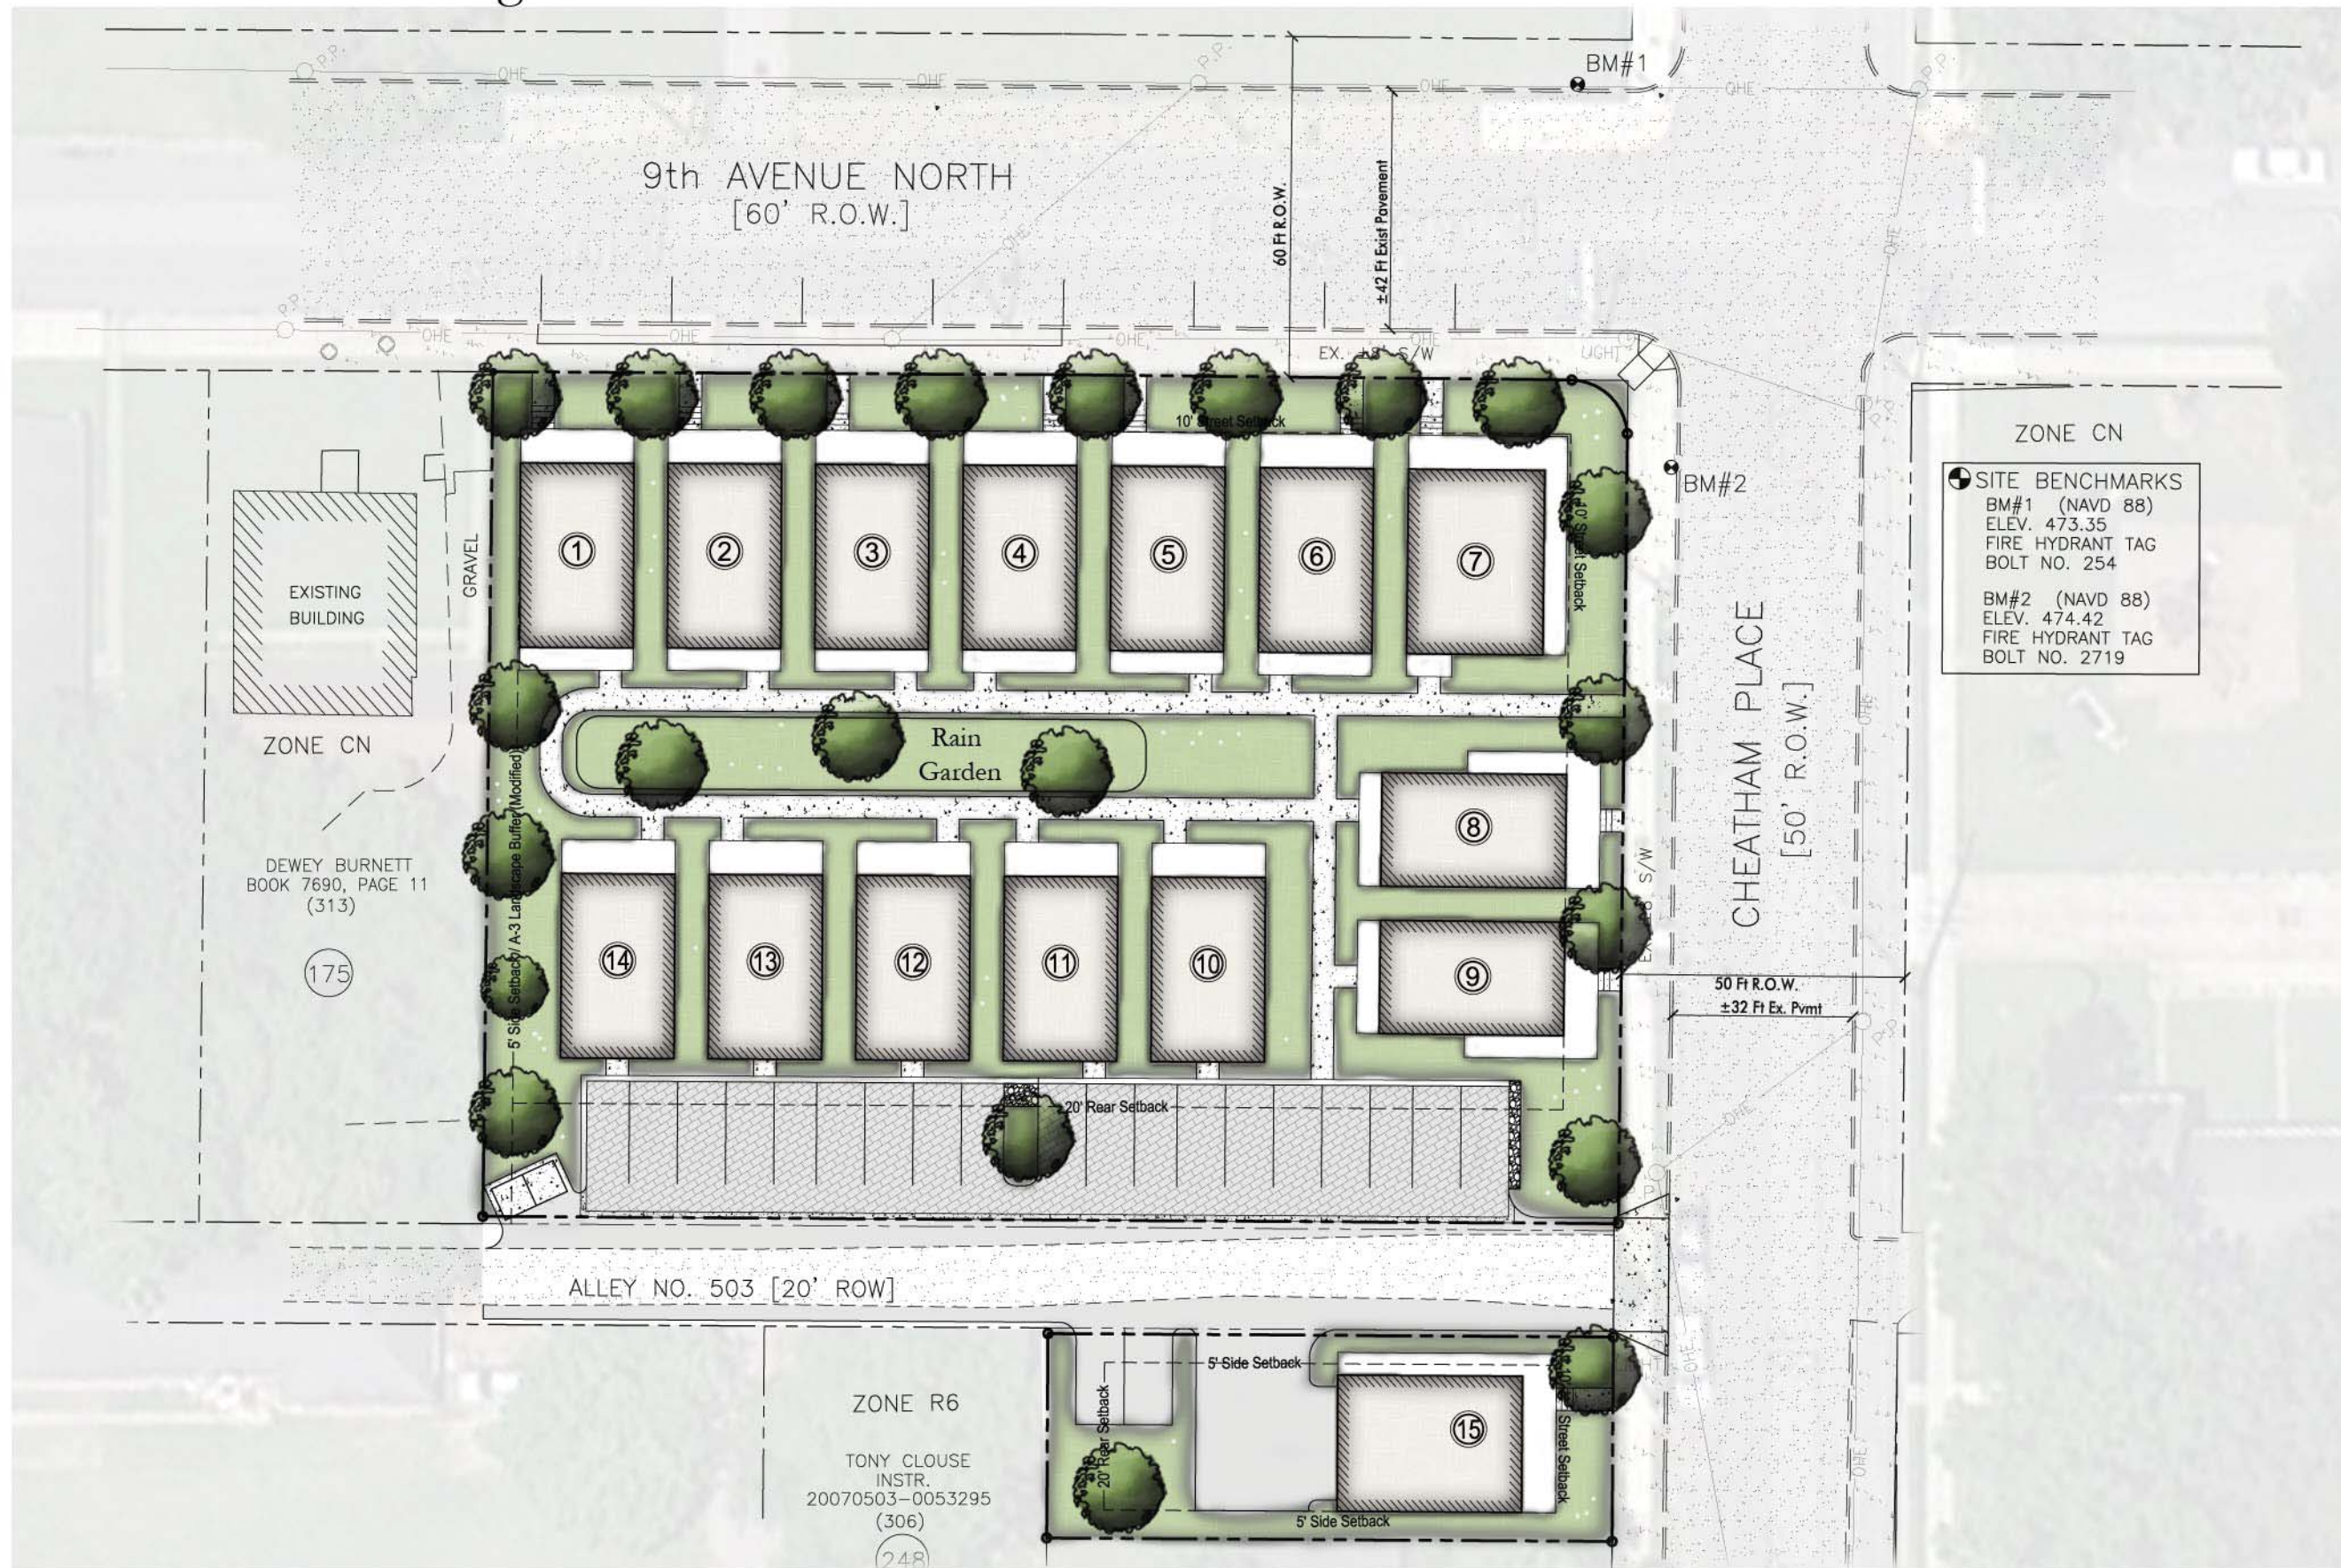

ZONE CN

SITE BENCHMARKS	
BM#1 (NAVD 88)	ELEV. 473.35
FIRE HYDRANT TAG	BOLT NO. 254
BM#2 (NAVD 88)	ELEV. 474.42
FIRE HYDRANT TAG	BOLT NO. 2719



ZONE CN  
DEWEY BURNETT  
BOOK 7690, PAGE 11  
(313)

175

ZONE R6  
TONY CLOUSE  
INSTR.  
20070503-0053295  
(306)

248