


CAUTION


THE POSITION OF THE VALVE AND SHUTTER AND ARE INTENDED TO SHOW THE LOCATION ONLY. THE SIZES NOTED ARE TO THE BEST OF OUR KNOWLEDGE. IN ALL CASES WHERE PRECISE LOCATION AND SIZES ARE REQUIRED, FIELD VERIFICATION SHALL BE NECESSARY.

Bread and Company 

15-WL-82
 Proposed Water Main
 Davidson County, TN
 4305/4107 Hillsboro Pike
 Tax Map 131-2 Parcels 190, 205

Proposed Water Main... 129 L.F.
 Proposed Fire Hydrant... 1 Unit
 Abandoned Water Main... 85 L.F.

August 14, 2015
 Kilmley Horn
 (Brendan Boles, P.E.)

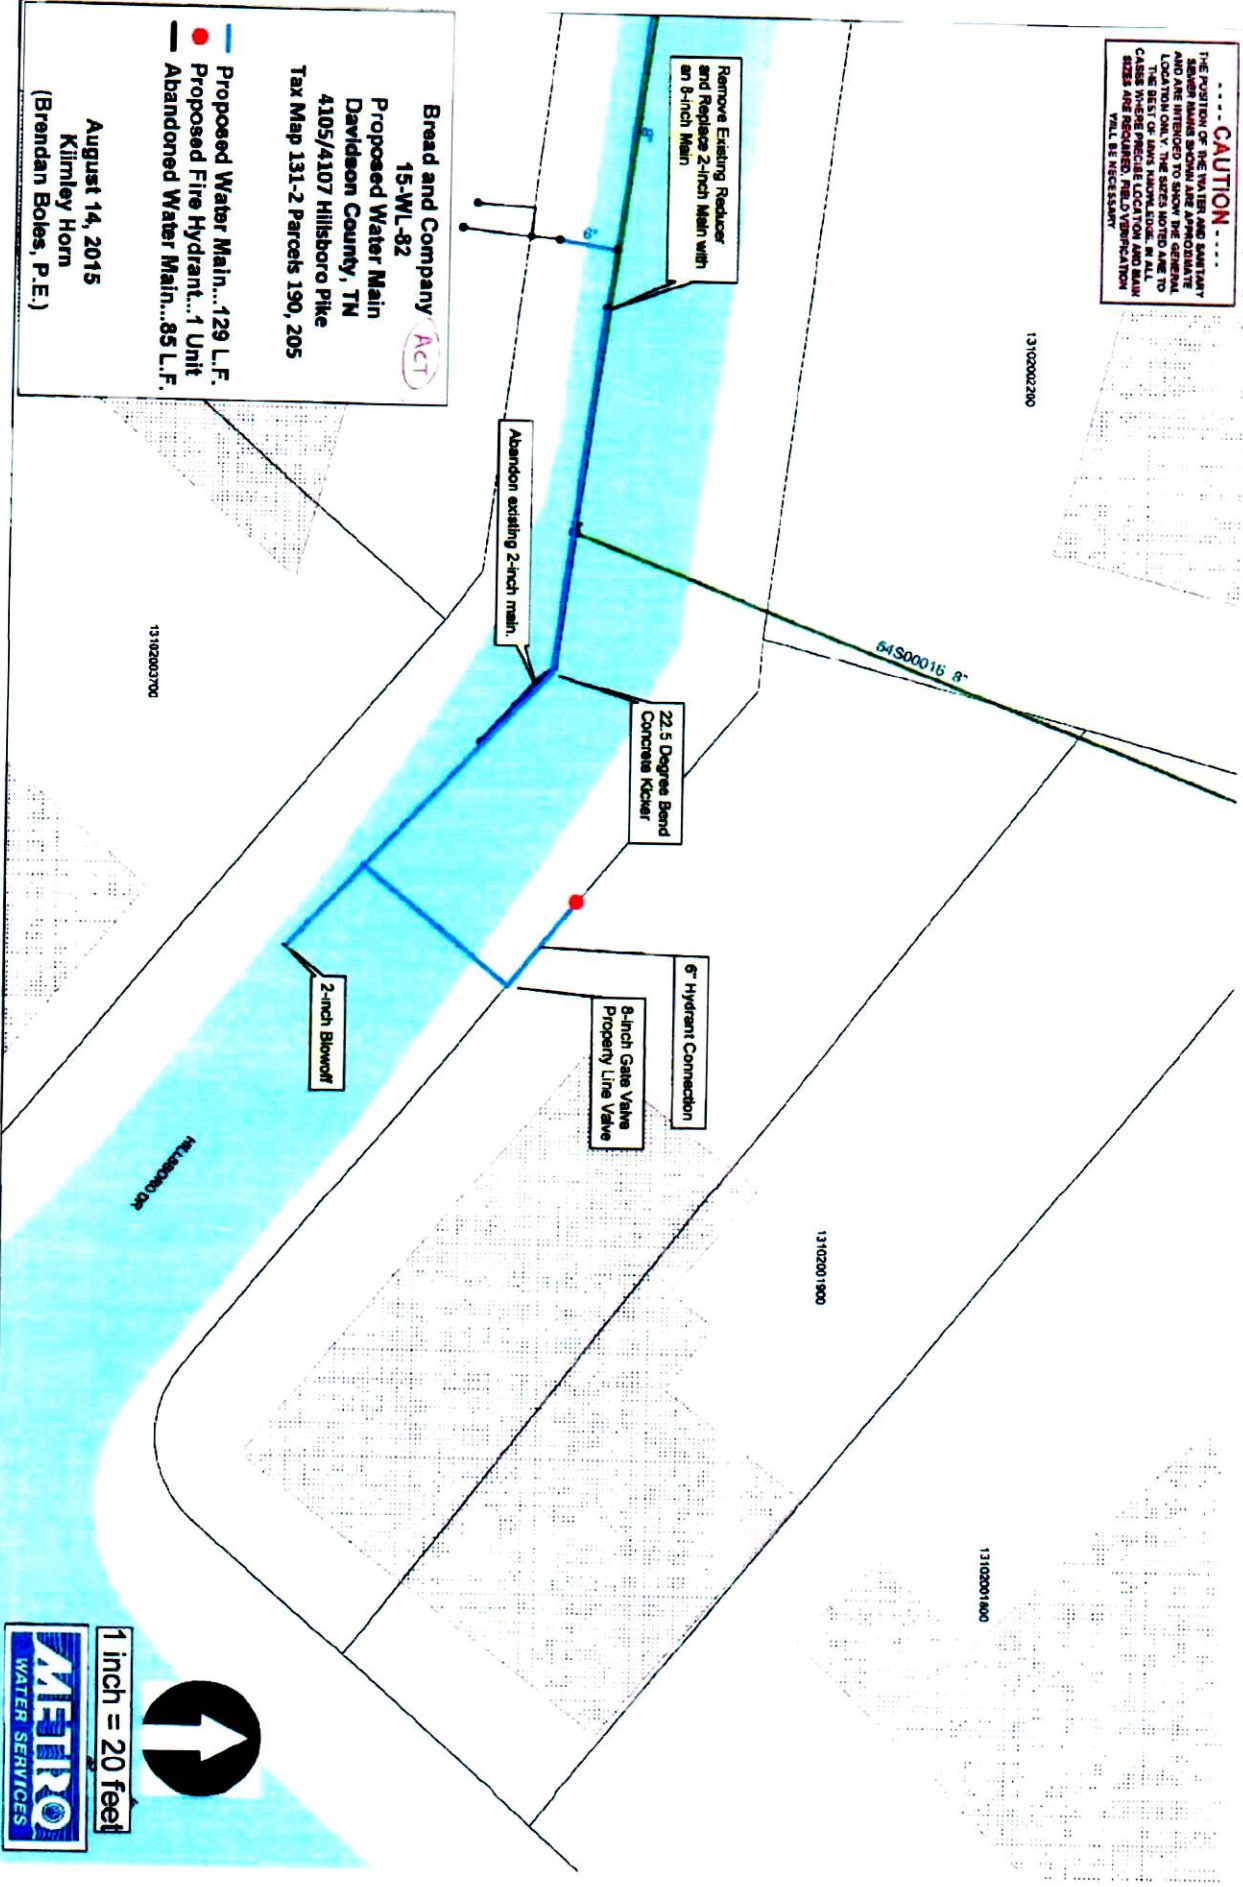

1 inch = 20 feet




Exhibit 2