


Exhibit 1

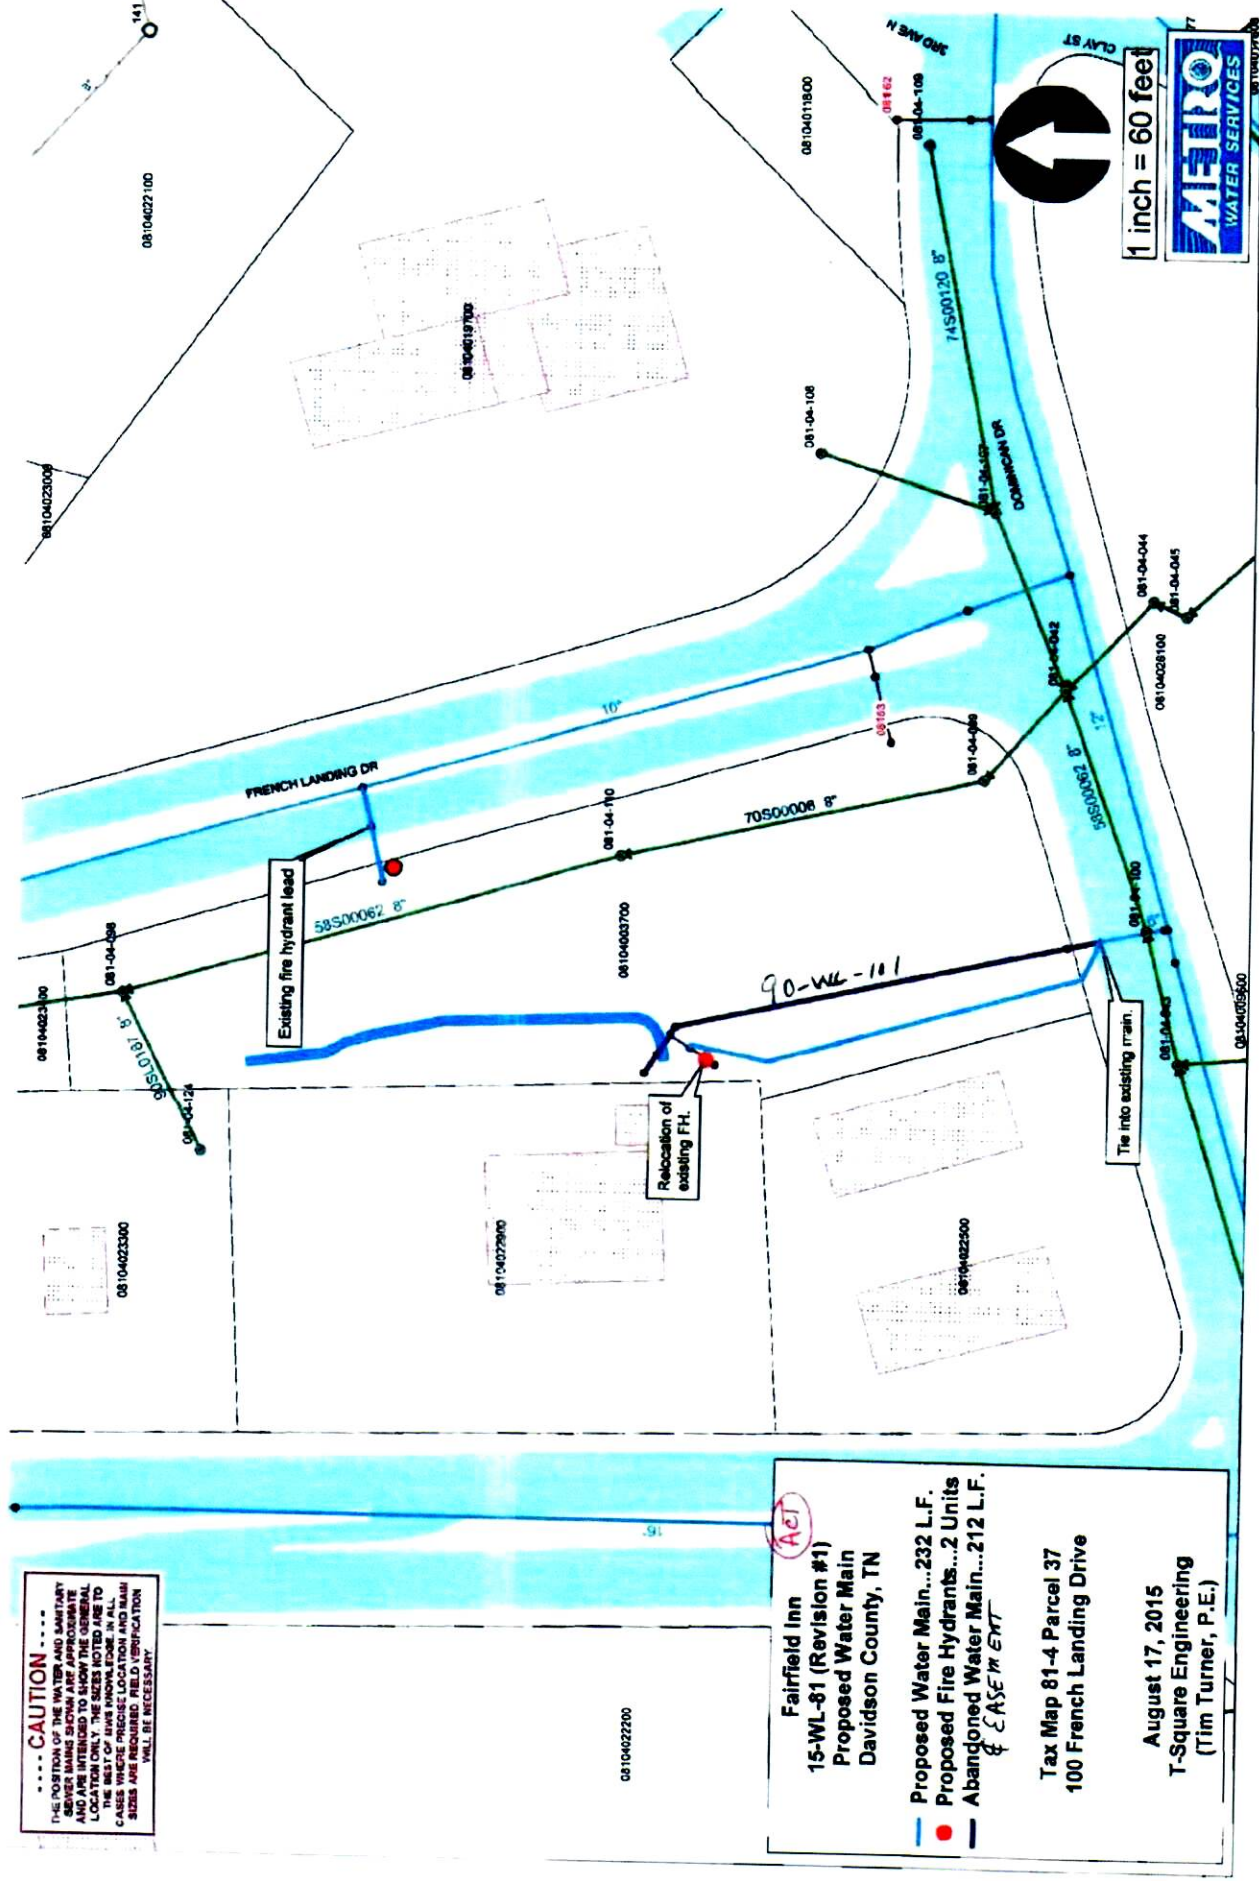

CAUTION -----
 THE LOCATION OF THE WATER AND SANITARY
 SERVICES SHOWN ON THIS PLAN ARE APPROXIMATE
 AND ARE INTENDED TO SHOW THE GENERAL
 LOCATION ONLY. THE SIZES NOTED ARE TO
 THE BEST OF OUR KNOWLEDGE IN ALL
 CASES WHERE PRECISE LOCATION AND MAIN
 SIZES ARE NECESSARY.

ACT
 Fairfield Inn
 15-WL-81 (Revision #1)
 Proposed Water Main
 Davidson County, TN

Proposed Water Main...232 L.F.
 Proposed Fire Hydrants...2 Units
 Abandoned Water Main...212 L.F.
 & EASEMENT

Tax Map 81-4 Parcel 37
 100 French Landing Drive

August 17, 2015
 T-Square Engineering
 (Tim Turner, P.E.)